


SURVEY PLAN

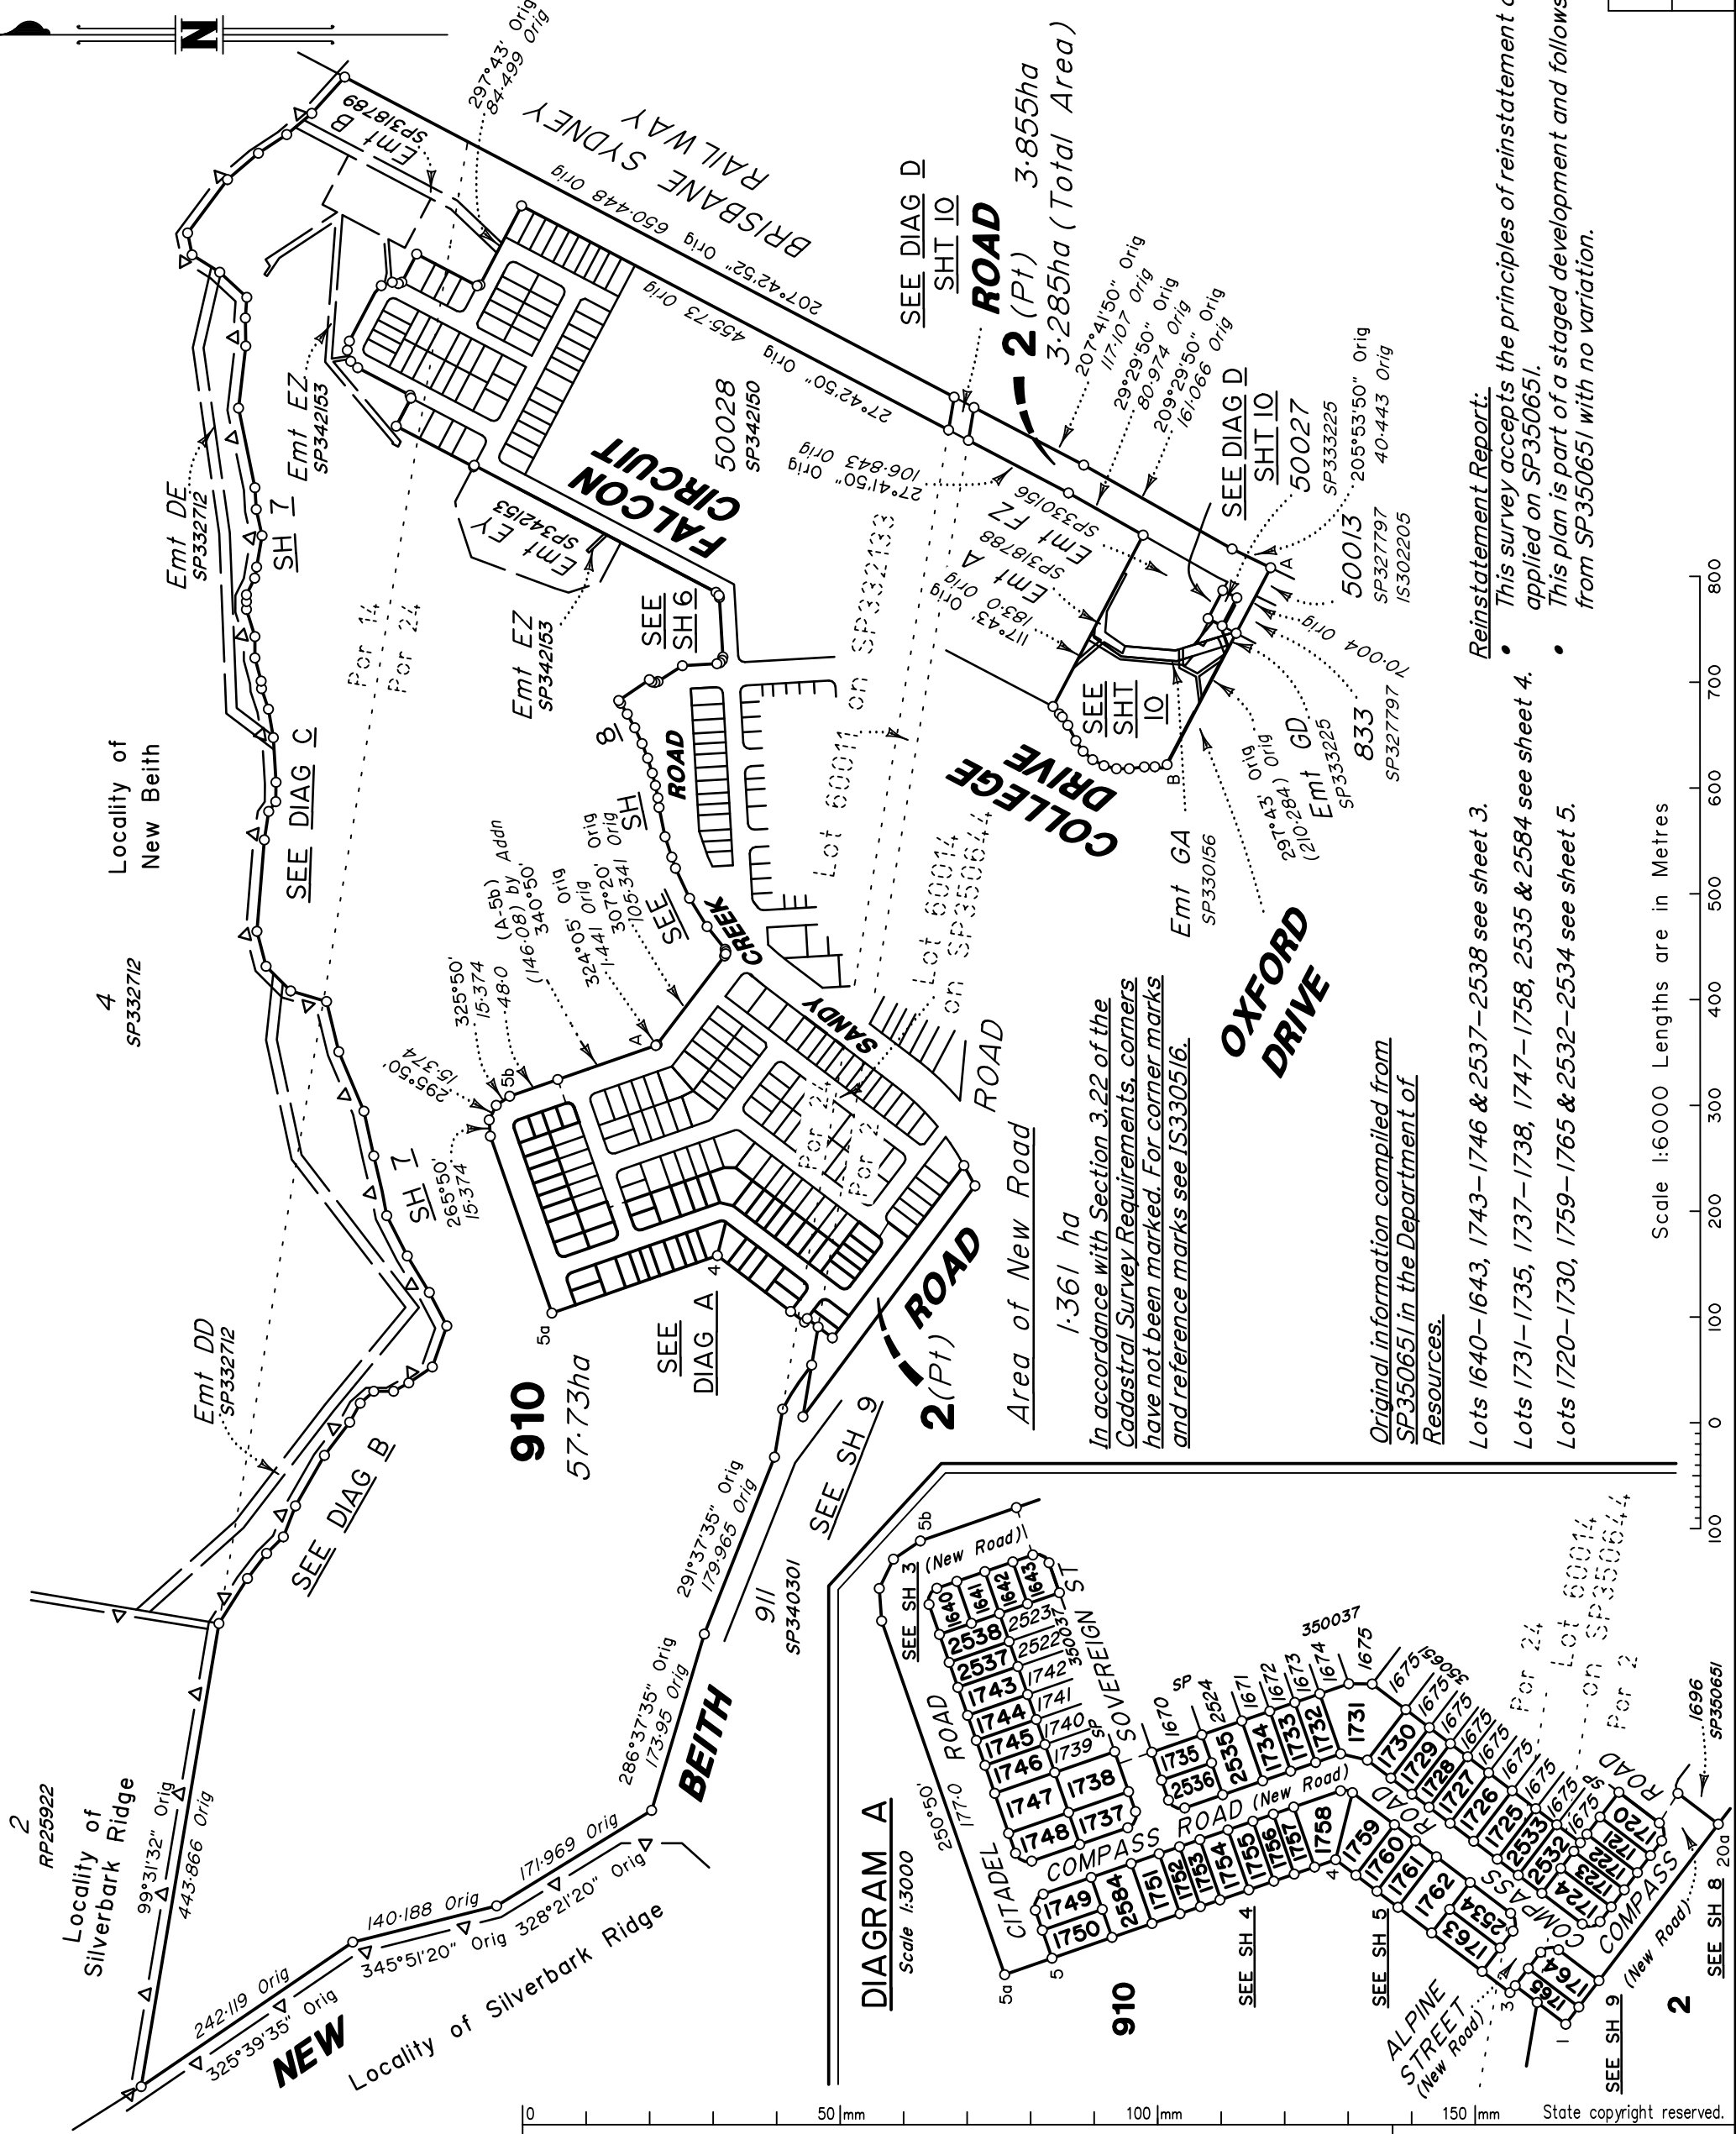

Reinstatement Report:

- This survey accepts the principles of reinstatement as applied on SP350651.
- This plan is part of a staged development and follows on from SP350651 with no variation.

Scale 1:6000 Lengths are in Metres



veris

BRISBANE (07) 3666 4700 WHITSUNDAYS (07) 4945 6600
MACKAY (07) 4957 9700 CAIRNS (07) 4252 9400

veris.com.au
ACN 615 735 727
Veris Australia Pty Ltd

Plan of Lots 2, 910, 1640-1643, 1720-1735, 1737-1738, 1743-1765, 2532-2538 & 2584

Cancelling Lots 2 & 910 SP350651

LOCAL GOVERNMENT: LOGAN CITY COUNCIL LOCALITY: FLAGSTONE

Meridian: MGA Zone 56 vide SP350651 Survey Records: Yes

Scale: 1:6000

Format: STANDARD

SP350652

E		
D		
C		
B		
A	30.8.2024	TEM Original

**WARNING : Folded or Mutilated Plans will not be accepted.
Plans may be rolled.
Information may not be placed in the outer margins.**

(Dealing No.)

4. Lodged by

(Include address, phone number, email, reference, and Lodger Code)

1. Existing		Created		
Title Reference	Description	New Lots	Road	Secondary Interests

Lots	Orig

2. Orig Grant Allocation:

3. References :
Dept File :
Local Govt :
Surveyor : 430109-14031 Survey Advice: 2015-0806

5. Passed & Endorsed :
By : Veris Australia Pty Ltd
Date :
Signed :
Designation : *Delegate*

6. Building Format Plans only.
I certify that :
* As far as it is practical to determine, no part of the building shown on this plan encroaches onto adjoining lots or road;
* Part of the building shown on this plan encroaches onto adjoining * lots and road
.....
Cadastral Surveyor/Delegate * Date
*delete words not required



7. Lodgement Fees :

Survey Deposit	\$
Lodgement	\$
..... New Titles	\$
Photocopy	\$
Postage	\$
TOTAL	\$

8. Insert Plan Number **SP350652**



SEE SHEET 1

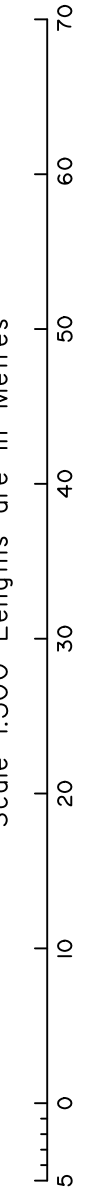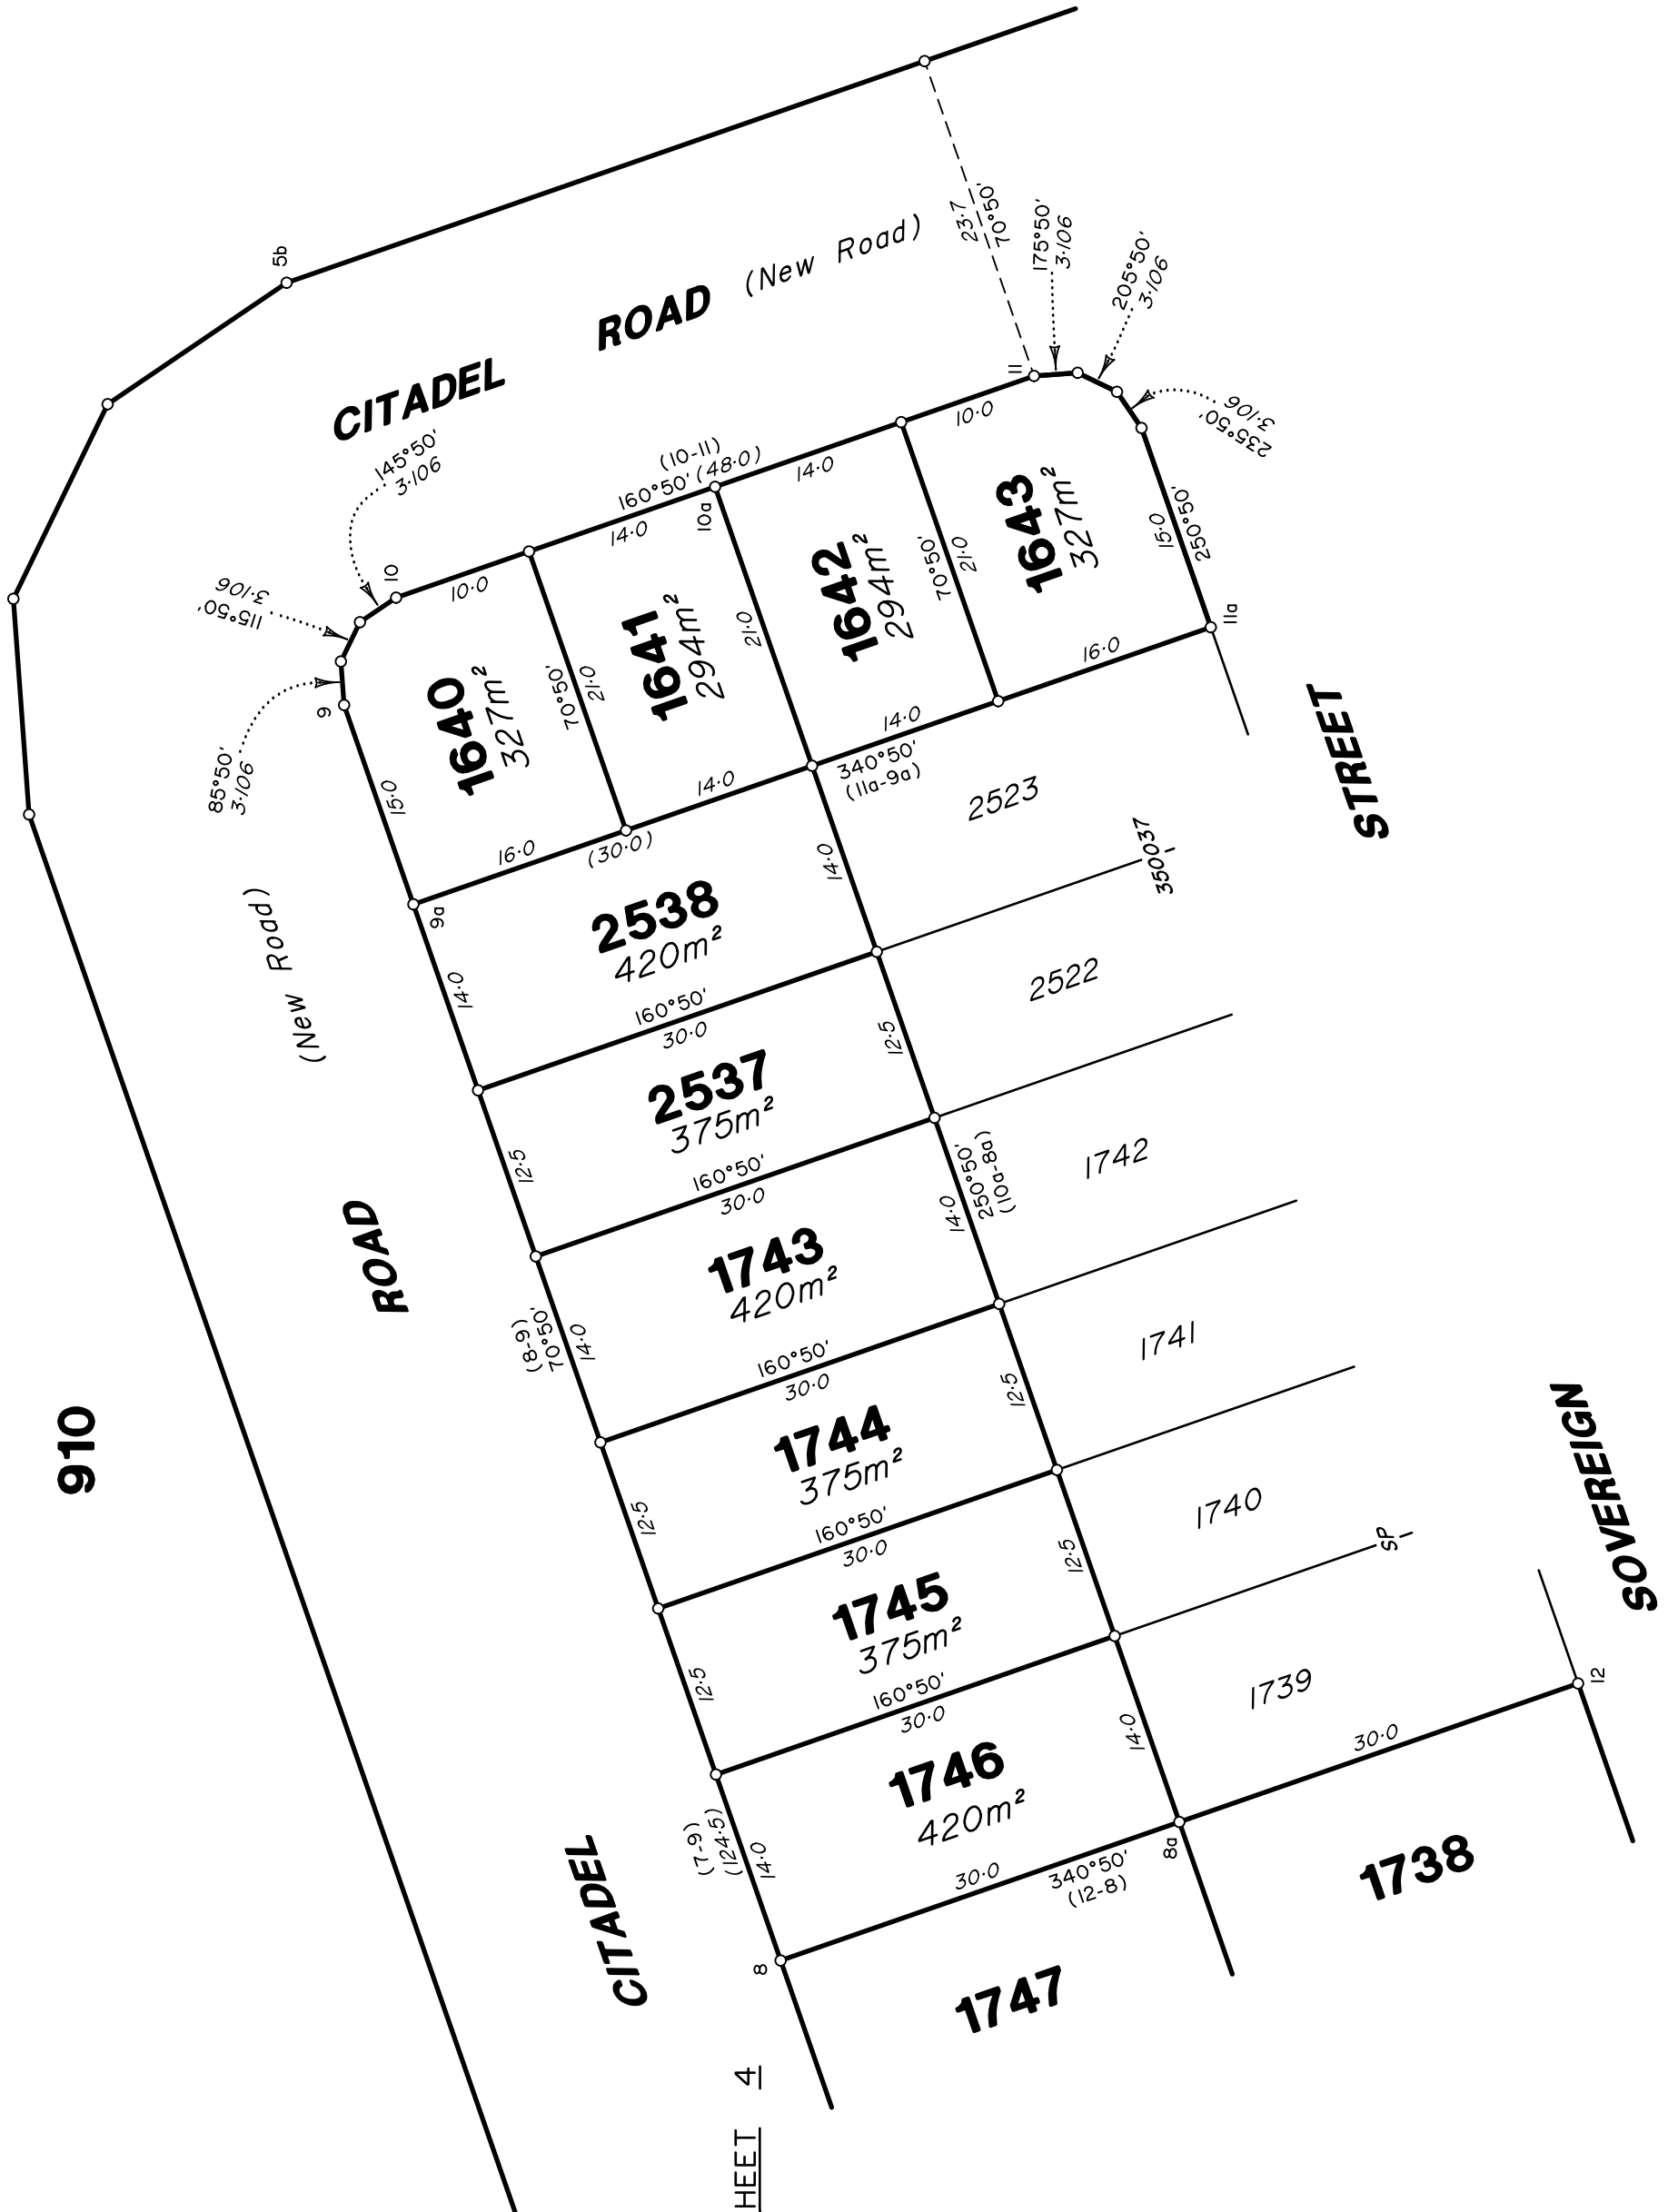

SEE SHEET 4

910

SOVEREIGN STREET




State copyright reserved.


Insert Plan Number **SP350652**

430109-14031 4C

SEE SHEET 3

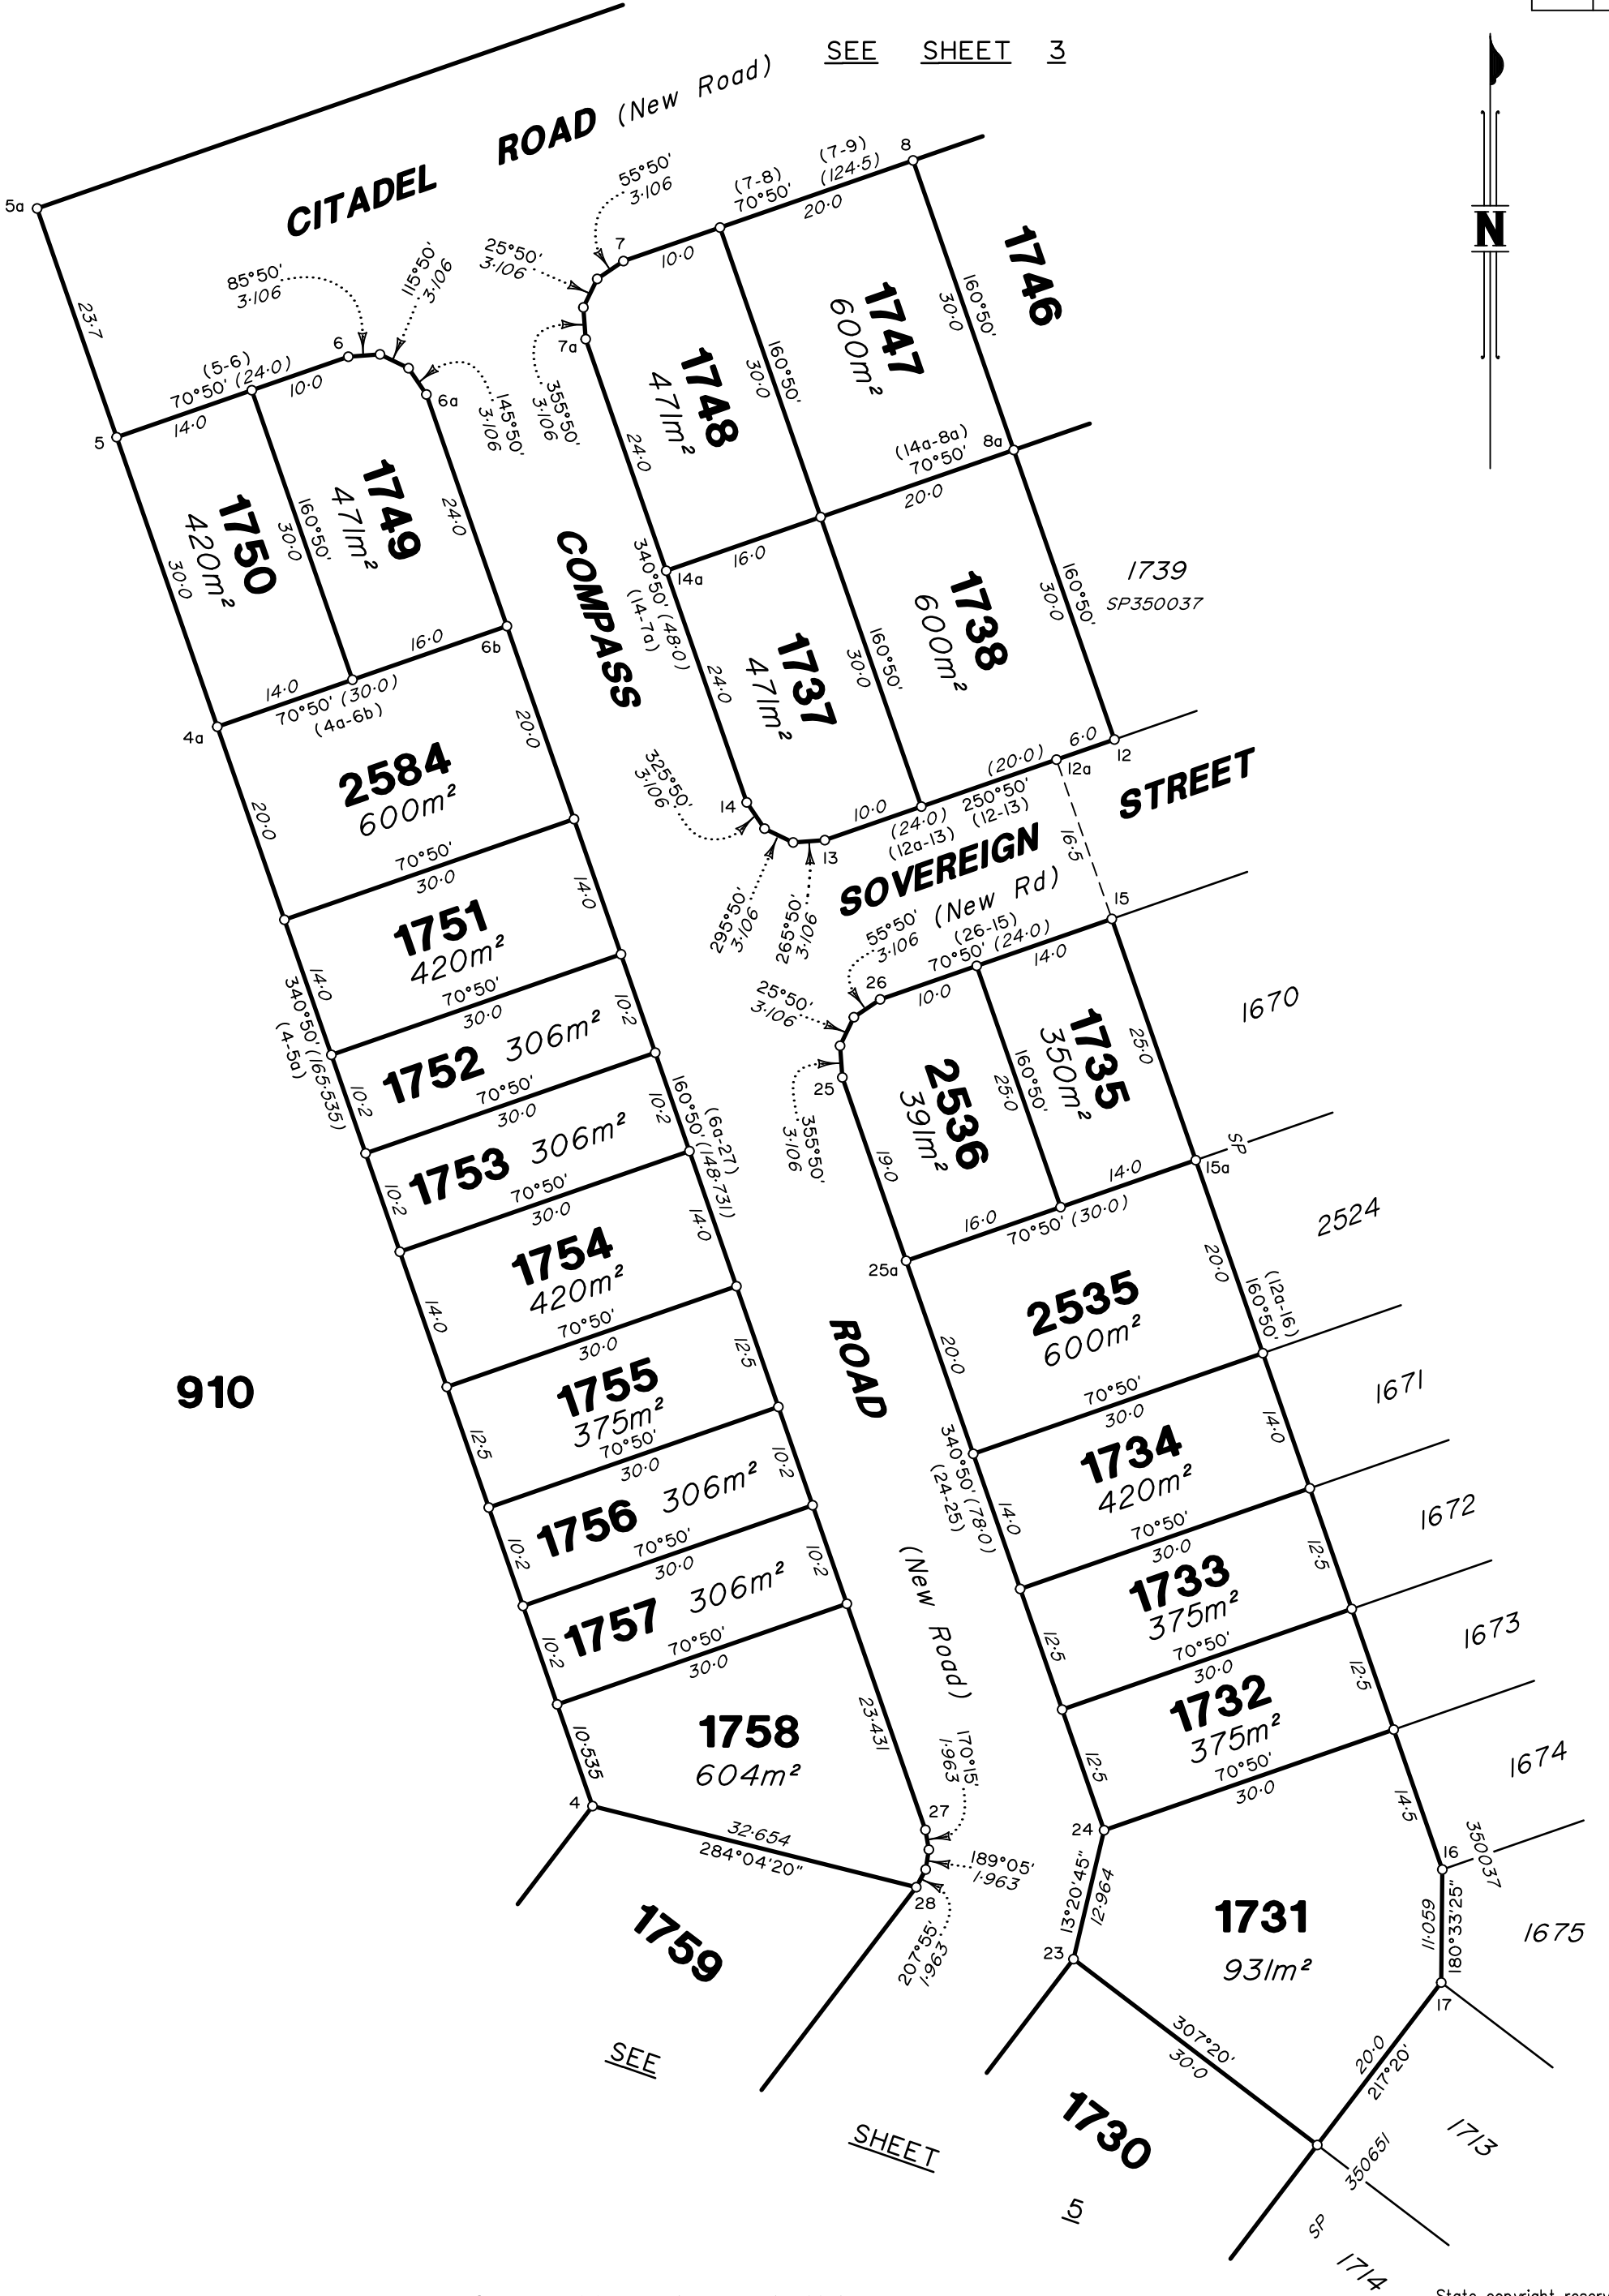


Scale 1:600 Lengths are in Metres

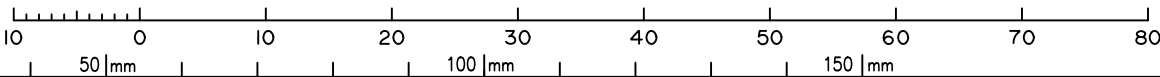


State copyright reserved.

Insert Plan Number **SP350652**

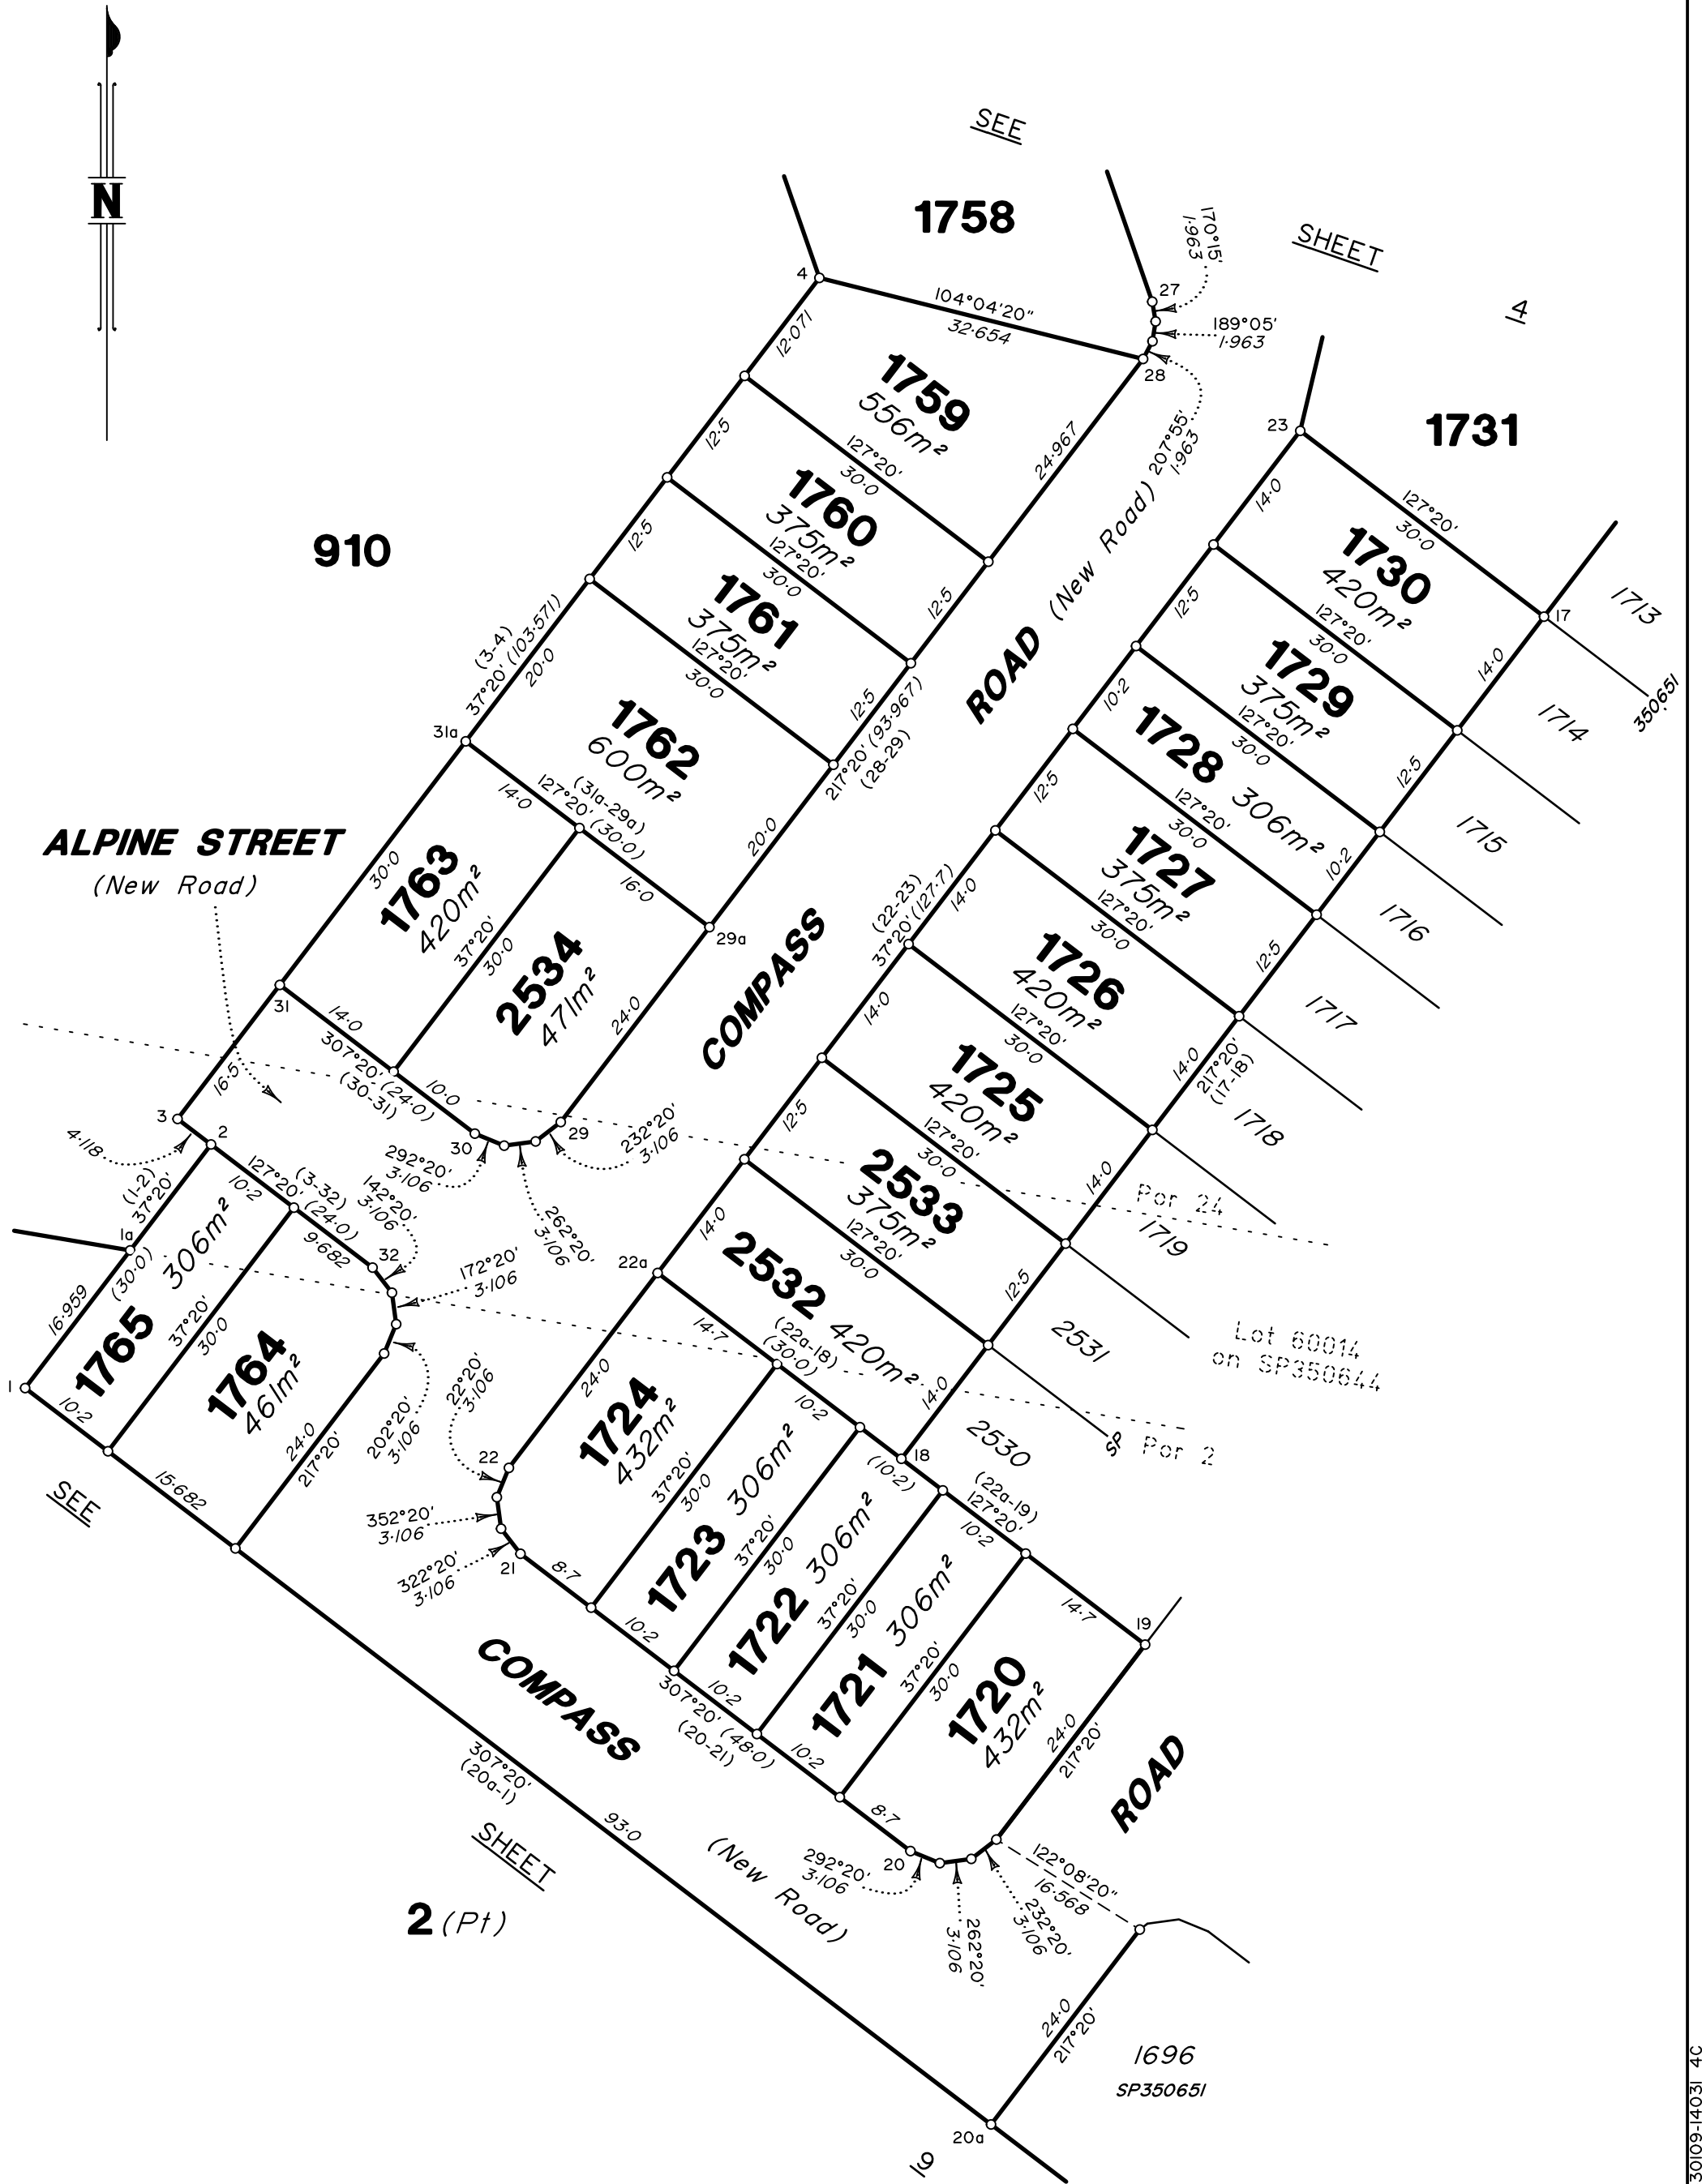


Scale 1:600 Lengths are in Metres

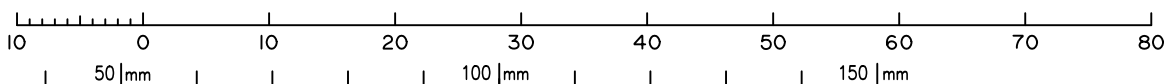

State copyright reserved.

Insert Plan Number **SP350652**

All dimensions shown on this sheet are original and have been compiled from SP350651 in the Department of Resources.

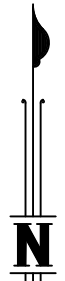

0
50 mm
100 mm
150 mm

910

Por 24

Emt EY
SP342153

Emt EZ
SP342153

50028
SP342150

DIAGRAM D
Scale 1:1250

910

Emt EZ
SP342153

SEE **910**
DIAG D

SEE
SHEET 1

SANDY CREEK ROAD
SEE
SH 8

EAGLE STREET
1352
SP339534

COLLEGE DRIVE

FALCON

CIRCUIT

FALCON CIRCUIT

FALCON

FALCON CIRCUIT

FALCON CIRCUIT


CIRCUIT

CIRCUIT

FALCON

CIRCUIT


Scale 1:1250 Lengths are in Metres

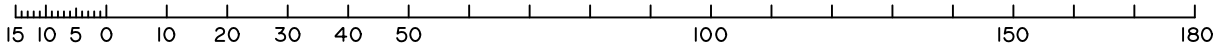

Insert
Plan
Number
SP350652
State copyright reserved.



SYDNEY RAILWAY
BRISBANE
201
SP/30089

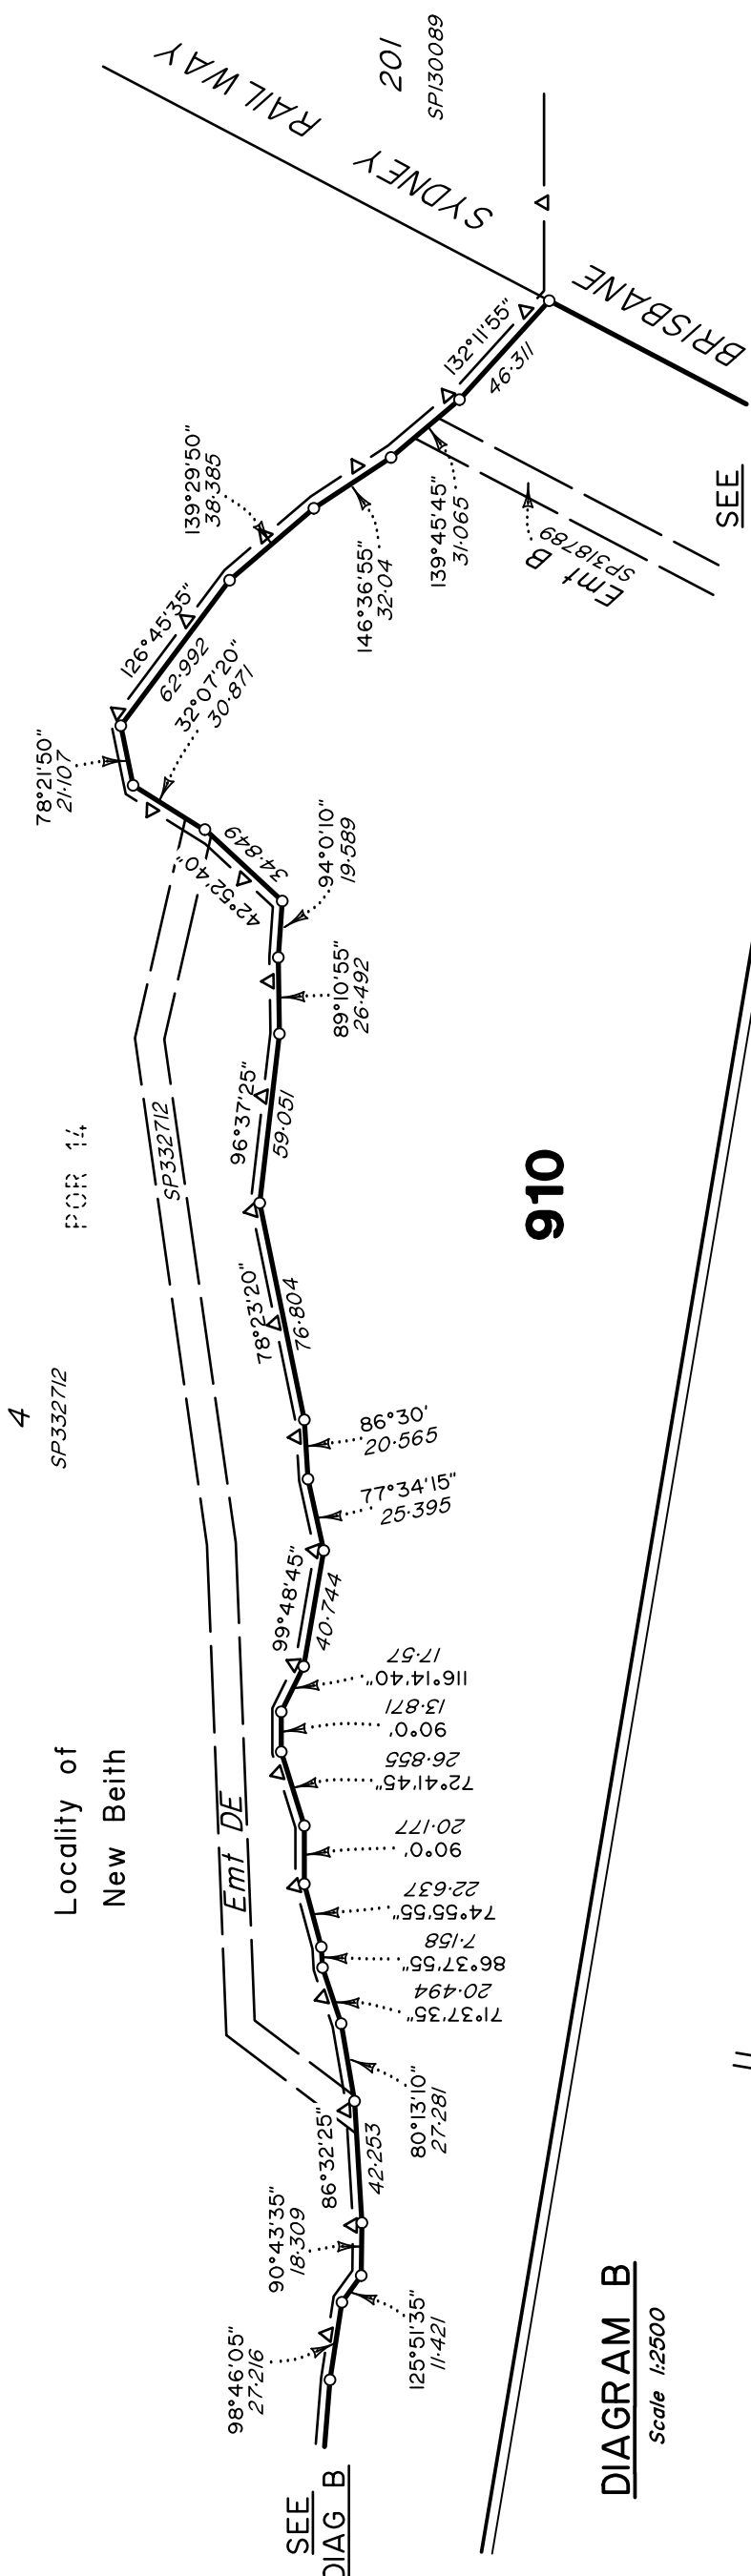

910

DIAGRAM C
Scale 1:2500

Locality of
New Beith

4
SP332712

POR 14

78°21'50"
21.107

139°29'50"
38.385

132°11'55"
46.31

DIAGRAM B
Scale 1:2500

Locality of
Silverbark Ridge

2
RP25922

SEE
SHEET I

Locality of
New Beith

4
SP332712

POR 14

POR 24

78°21'50"
21.107


139°29'50"
38.385

132°11'55"
46.31

SEE
DIAG C

910

Scale 1:2500 Lengths are in Metres


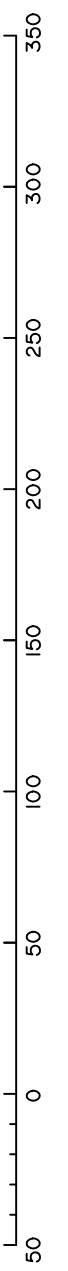


State copyright reserved.


Insert
Plan
Number

SP350652

All dimensions shown on this sheet are
original and have been compiled from
SP350651 in the Department of Resources.

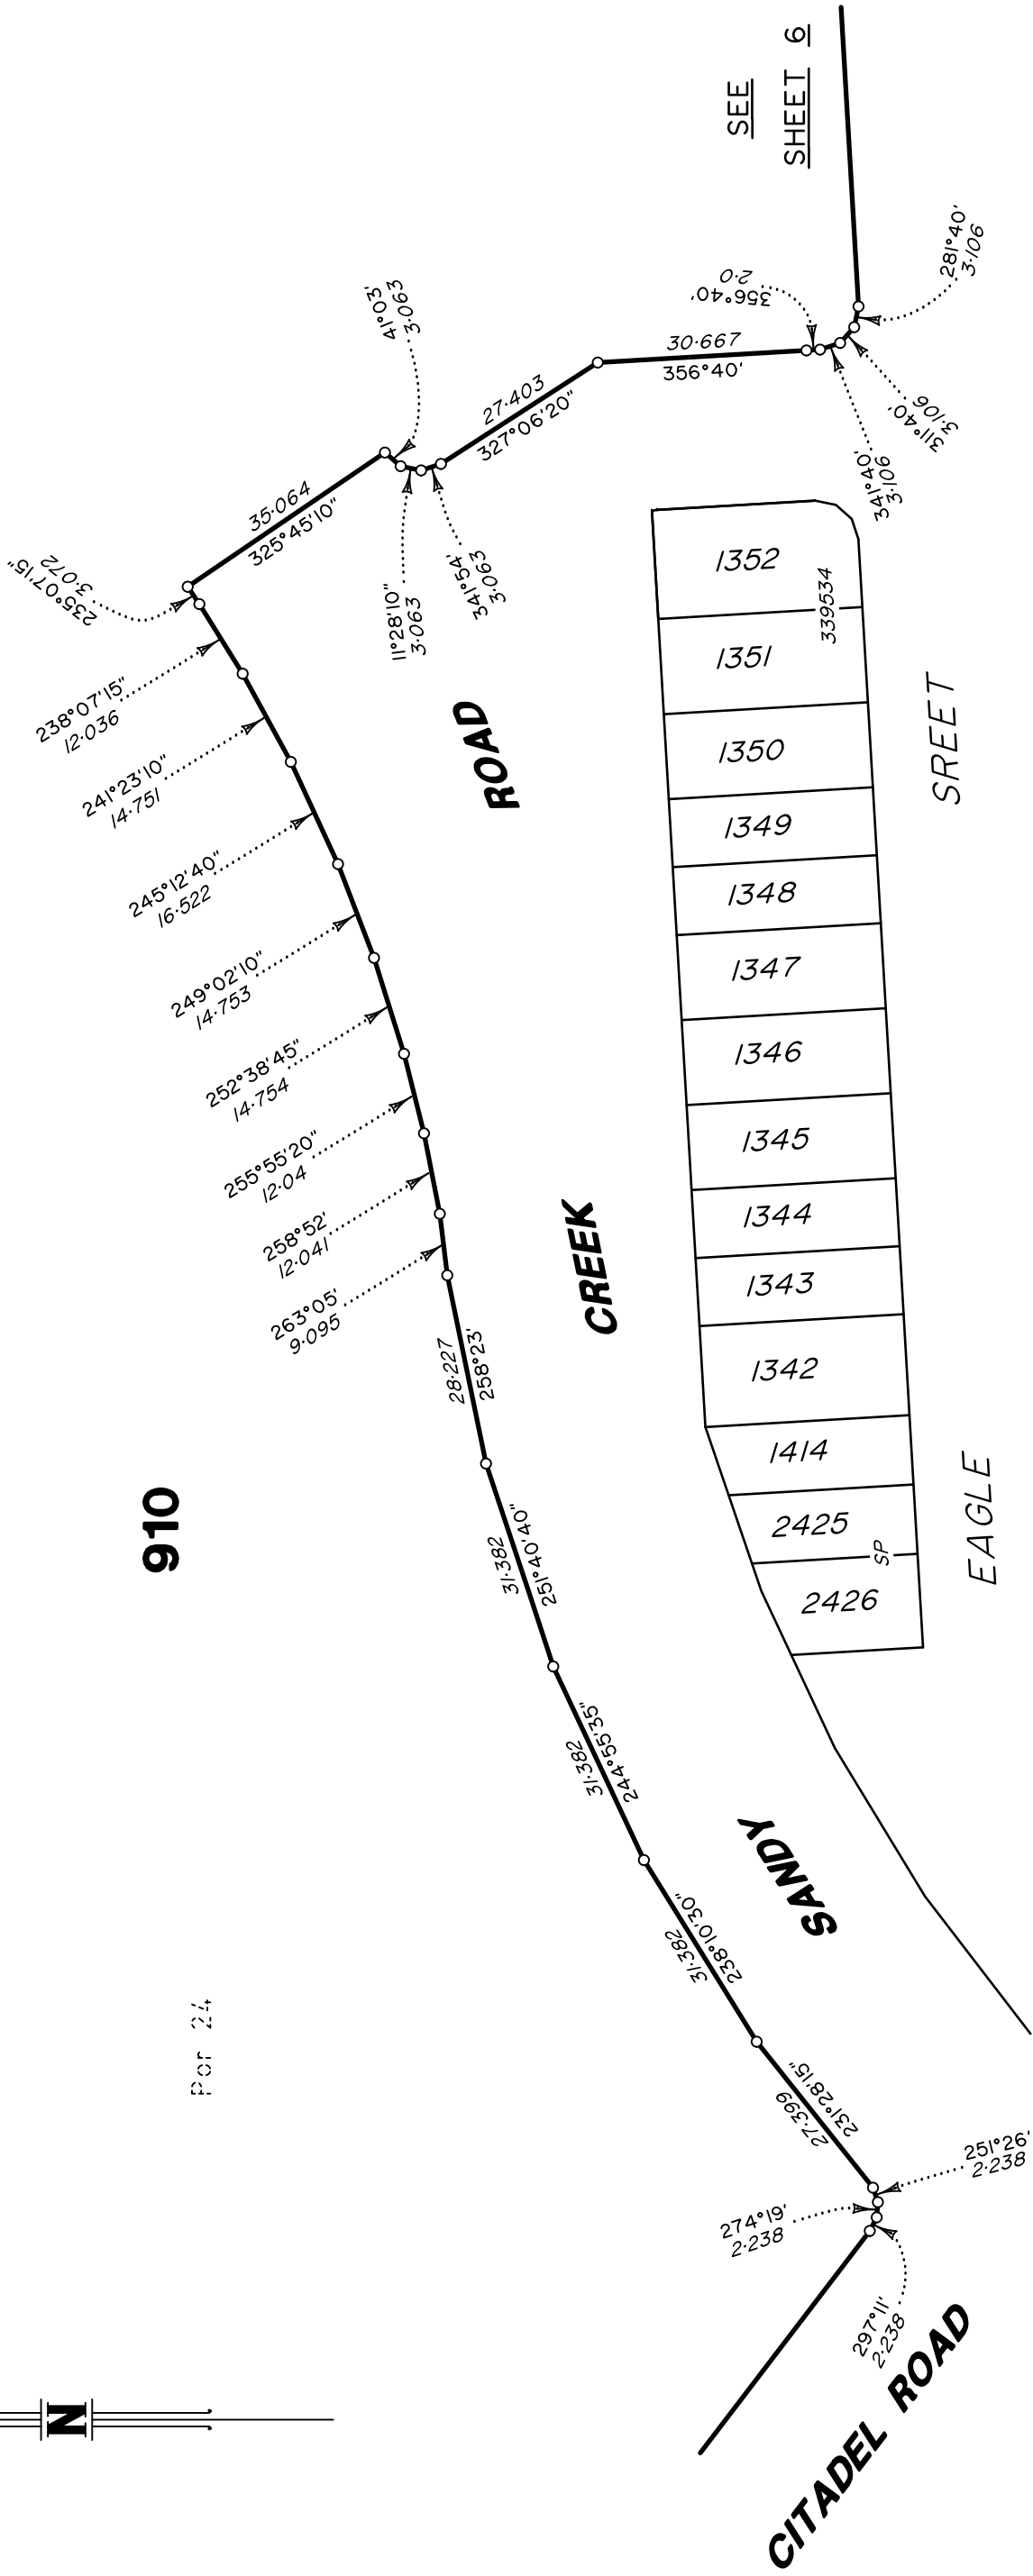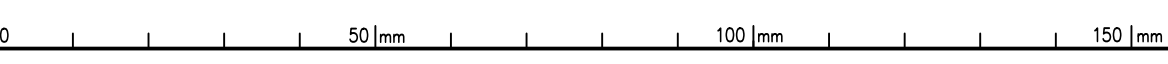

All dimensions shown on this sheet are original and have been compiled from SP350651 in the Department of Resources.

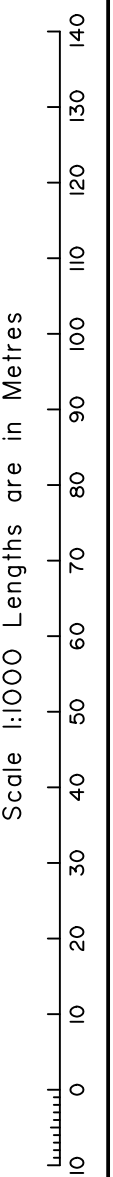



910

SEE SHEET 1
45.891 Orig
279°37'05" Orig
306°09'05" Orig
61.10 Orig
1.398 Orig

Por 24
Lot 80074
on SP350654

2531

ALPINE STREET

31
2
3
305°52'25" Orig
10.465 Orig
307°20' Orig
9.337 Orig

1765

2 (Pt)
5705m²

1764

Por 2

SEE SHEET 5

COMPASS ROAD

NEW BEITH ROAD

272.147
306°40'26"

127°20' (204-838)
(1-20b)

20a

1696

1695

1694

1693

1692


1691

255°38'15"
0.149

21.67
24.15
20b

SANDY CREEK ROAD

Scale 1:800 Lengths are in Metres

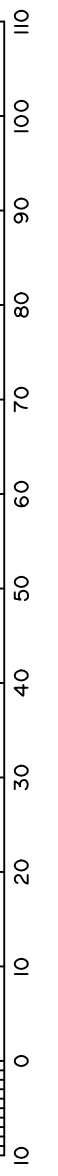

SEE SHEET 1

State copyright reserved.

Insert Plan Number SP350652

ADDITIONAL SHEET
DIAGRAM G

Scale 1:500


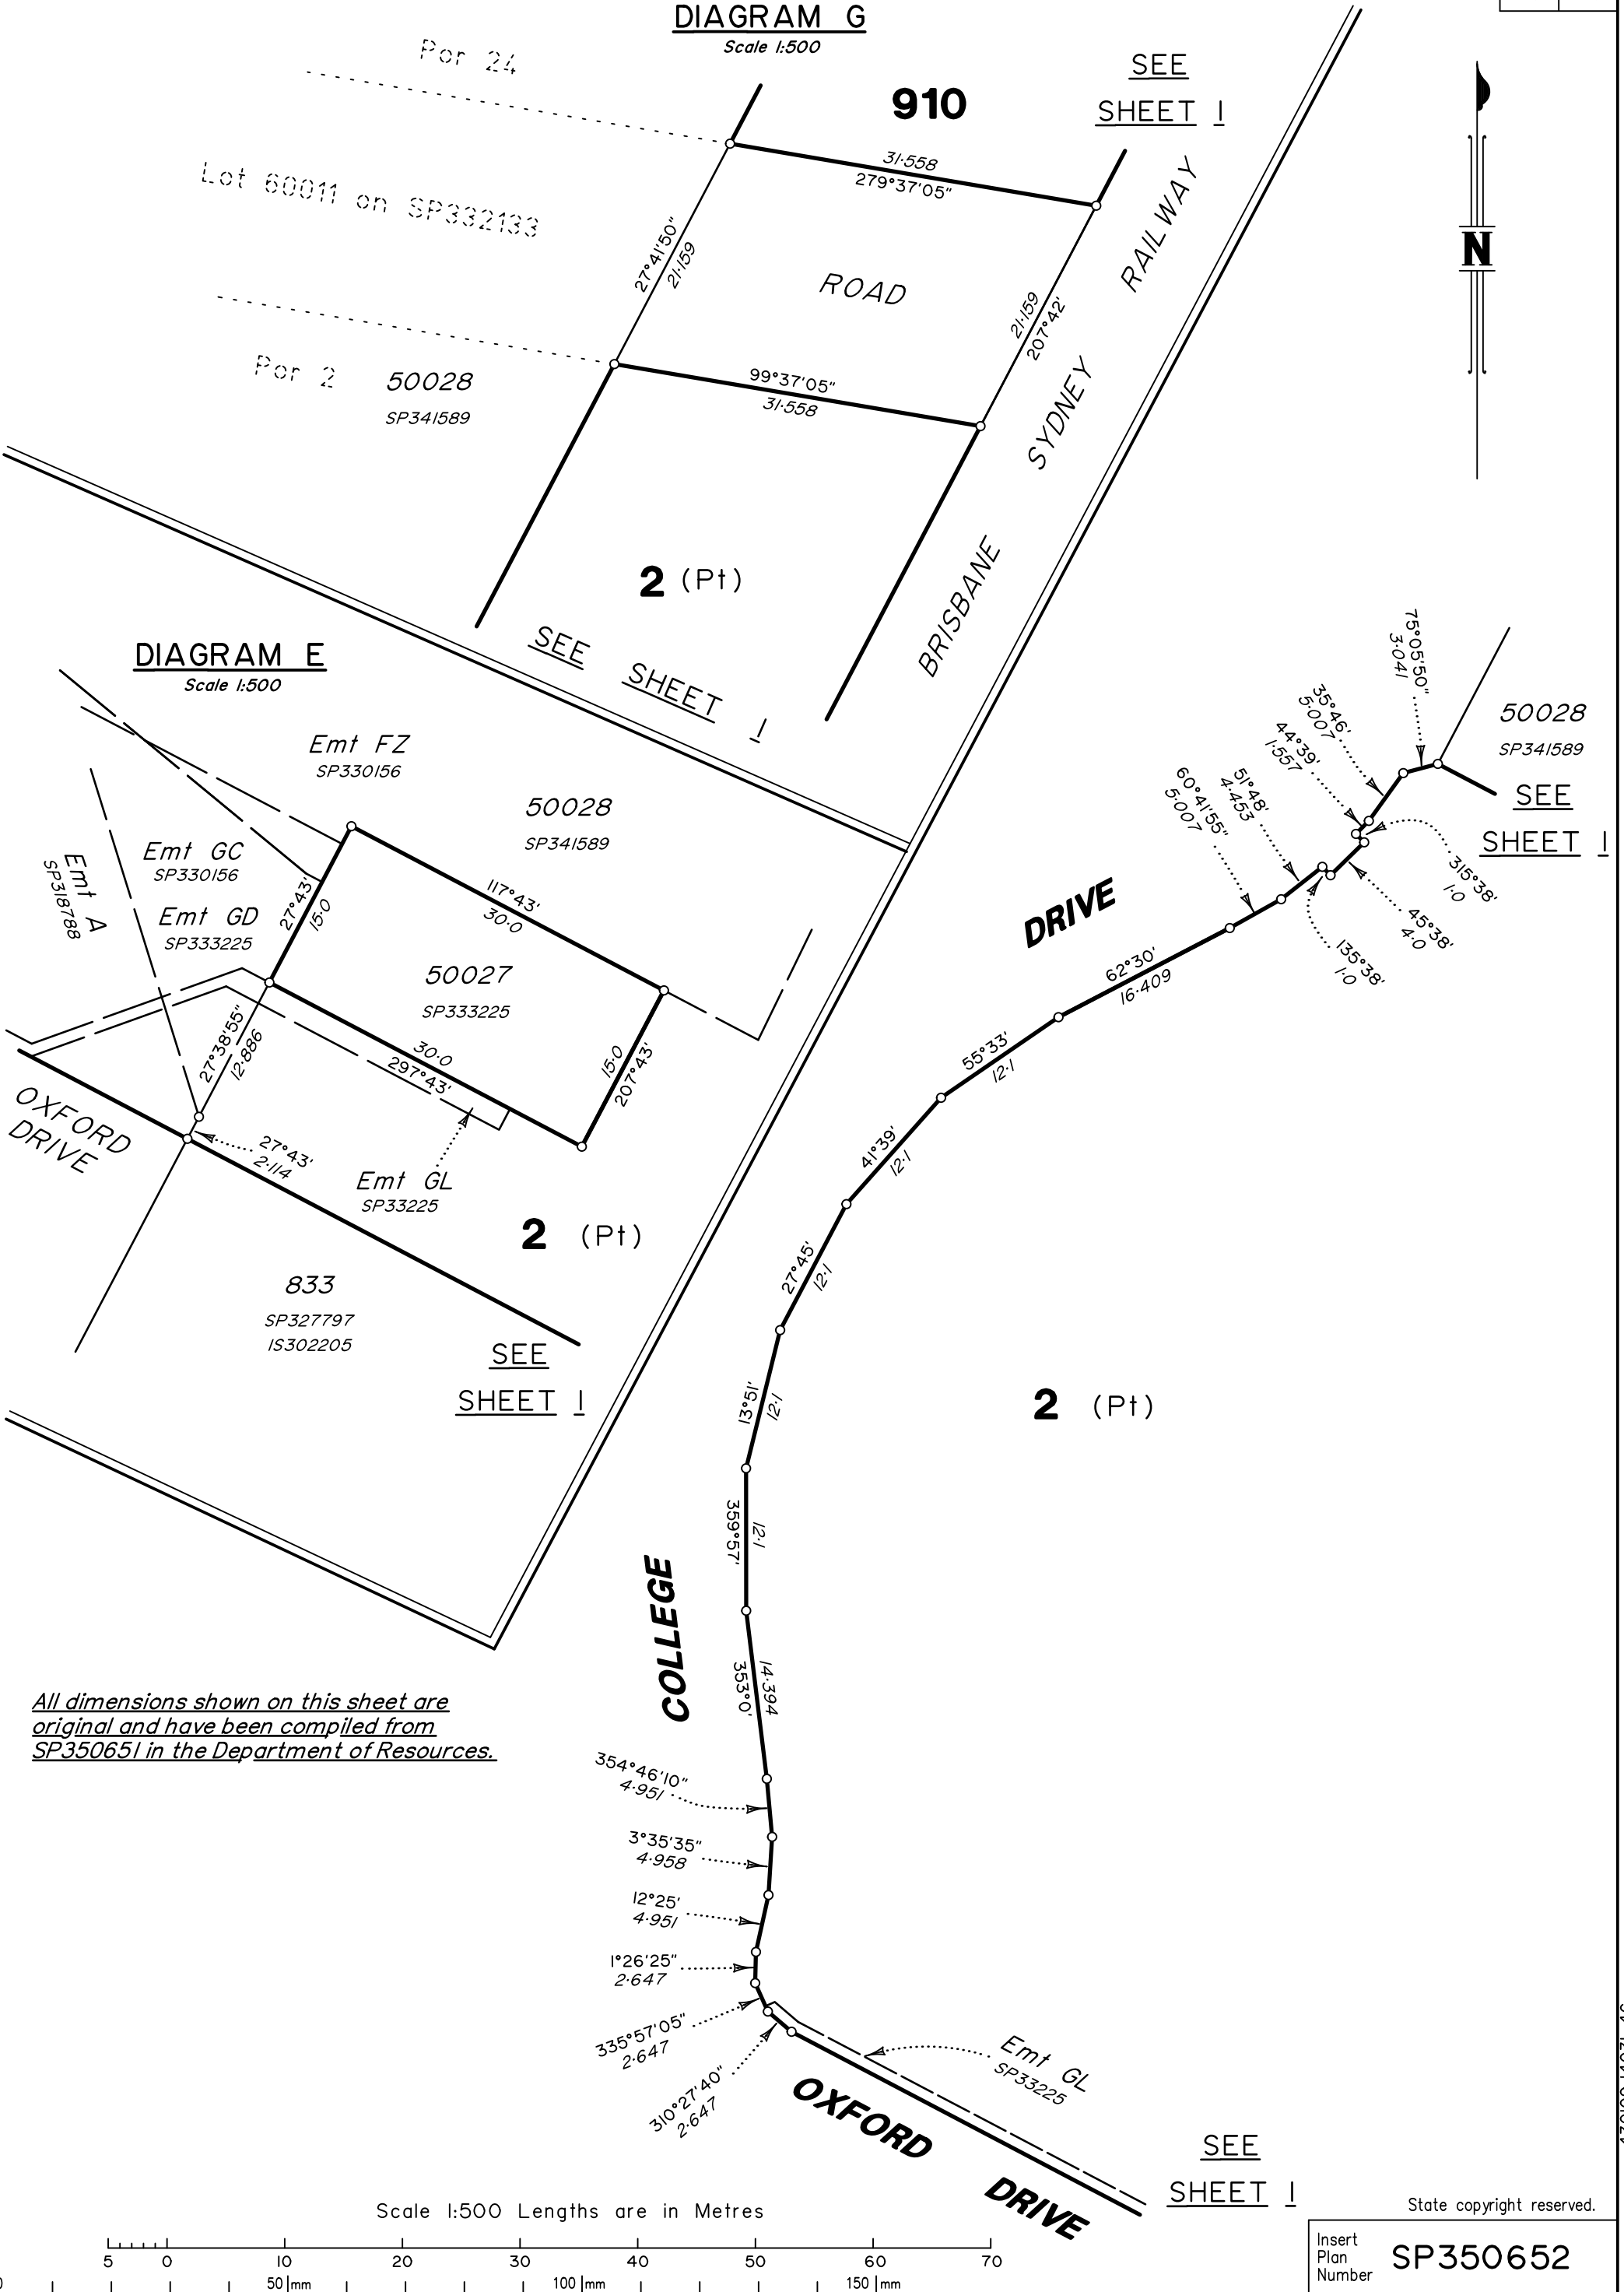



DIAGRAM E

Scale 1:500

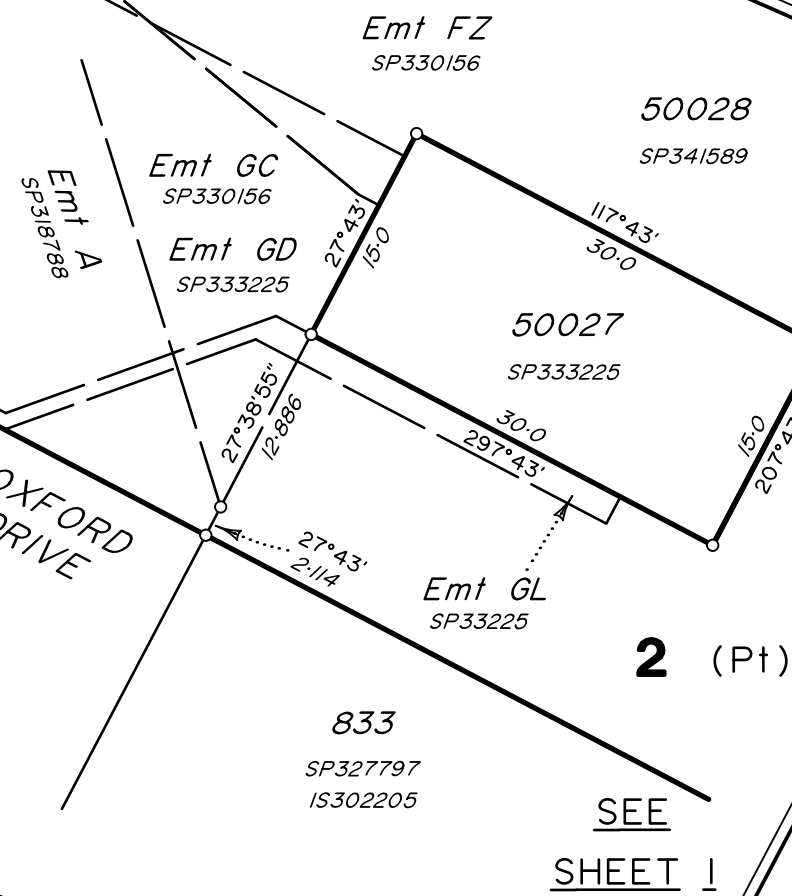

All dimensions shown on this sheet are original and have been compiled from SP350651 in the Department of Resources.

Scale 1:500 Lengths are in Metres

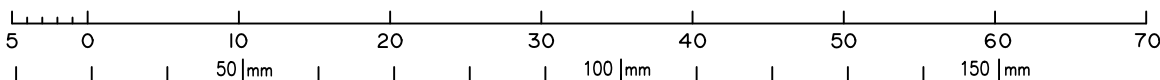

SEE SHEET 1

State copyright reserved.

Insert Plan Number **SP350652**