

**723563238**

EL 400 \$3,770.13  
27/09/2024 09:24:31

(Dealing No.)

**WARNING : Folded or Mutilated Plans will not be accepted.  
Plans may be rolled.  
Information may not be placed in the outer margins.**

4. Lodged by

(Include address, phone number, email, reference, and Lodger Code)

| 1. Existing     |                     | Created                               |        |                     |
|-----------------|---------------------|---------------------------------------|--------|---------------------|
| Title Reference | Description         | New Lots                              | Road   | Secondary Interests |
| 5353365         | Lot 911 on SP340301 | 911, 2023-2030, 2095-2104 & 2106-2113 | New Rd | -                   |

**ENCUMBRANCE EASEMENT ALLOCATIONS**

| Easement                       | Lots to be Encumbered |
|--------------------------------|-----------------------|
| 722099745 (Emt EX on SP338140) | 911                   |
| 722099746 (Emt EW on SP338140) | 911                   |
| 722322923 (Emt GG on SP339276) | 911                   |

**MORTGAGE ALLOCATIONS**

| Mortgage  | Lots Fully Encumbered                 | Lots Partially Encumbered |
|-----------|---------------------------------------|---------------------------|
| 722151745 | 911, 2023-2030, 2095-2104 & 2106-2113 |                           |

**ADMINISTRATIVE ADVICE ALLOCATIONS**

| Administrative Advice | Lots to be Encumbered                 |
|-----------------------|---------------------------------------|
| 711464446             | 911, 2023-2030, 2095-2104 & 2106-2113 |
| 712298369             | 911, 2023-2030, 2095-2104 & 2106-2113 |

**Reinstatement Report:**

- This survey accepts the principles of reinstatement as applied on SP340301.
- This plan is part of a staged development and follows on from SP340301 with no variation.

911, 2023-2030, 2095-2104 & 2106-2113

Por 24

Lots

Orig

2. Orig Grant Allocation:

3. References :

Dept File :

Local Govt :

Surveyor : 430109-15171 Survey Advice: 2015-0806

5. Passed & Endorsed :

By : Veris Australia Pty Ltd

Date : 12/09/2024

Signed 

Designation *Delegate*

6. Building Format Plans only.

I certify that :

- \* As far as it is practical to determine, no part of the building shown on this plan encroaches onto adjoining lots or road.
- \* Part of the building shown on this plan encroaches onto adjoining \* lots and road

Coastal Surveyor/Delegate \* Date


~~delete words not required~~

7. Lodgement Fees :

|                  |          |
|------------------|----------|
| Survey Deposit   | \$ ..... |
| Lodgement        | \$ ..... |
| ..... New Titles | \$ ..... |
| Photocopy        | \$ ..... |
| Postage          | \$ ..... |
| TOTAL            | \$ ..... |


8. Insert Plan Number

**SP346326**

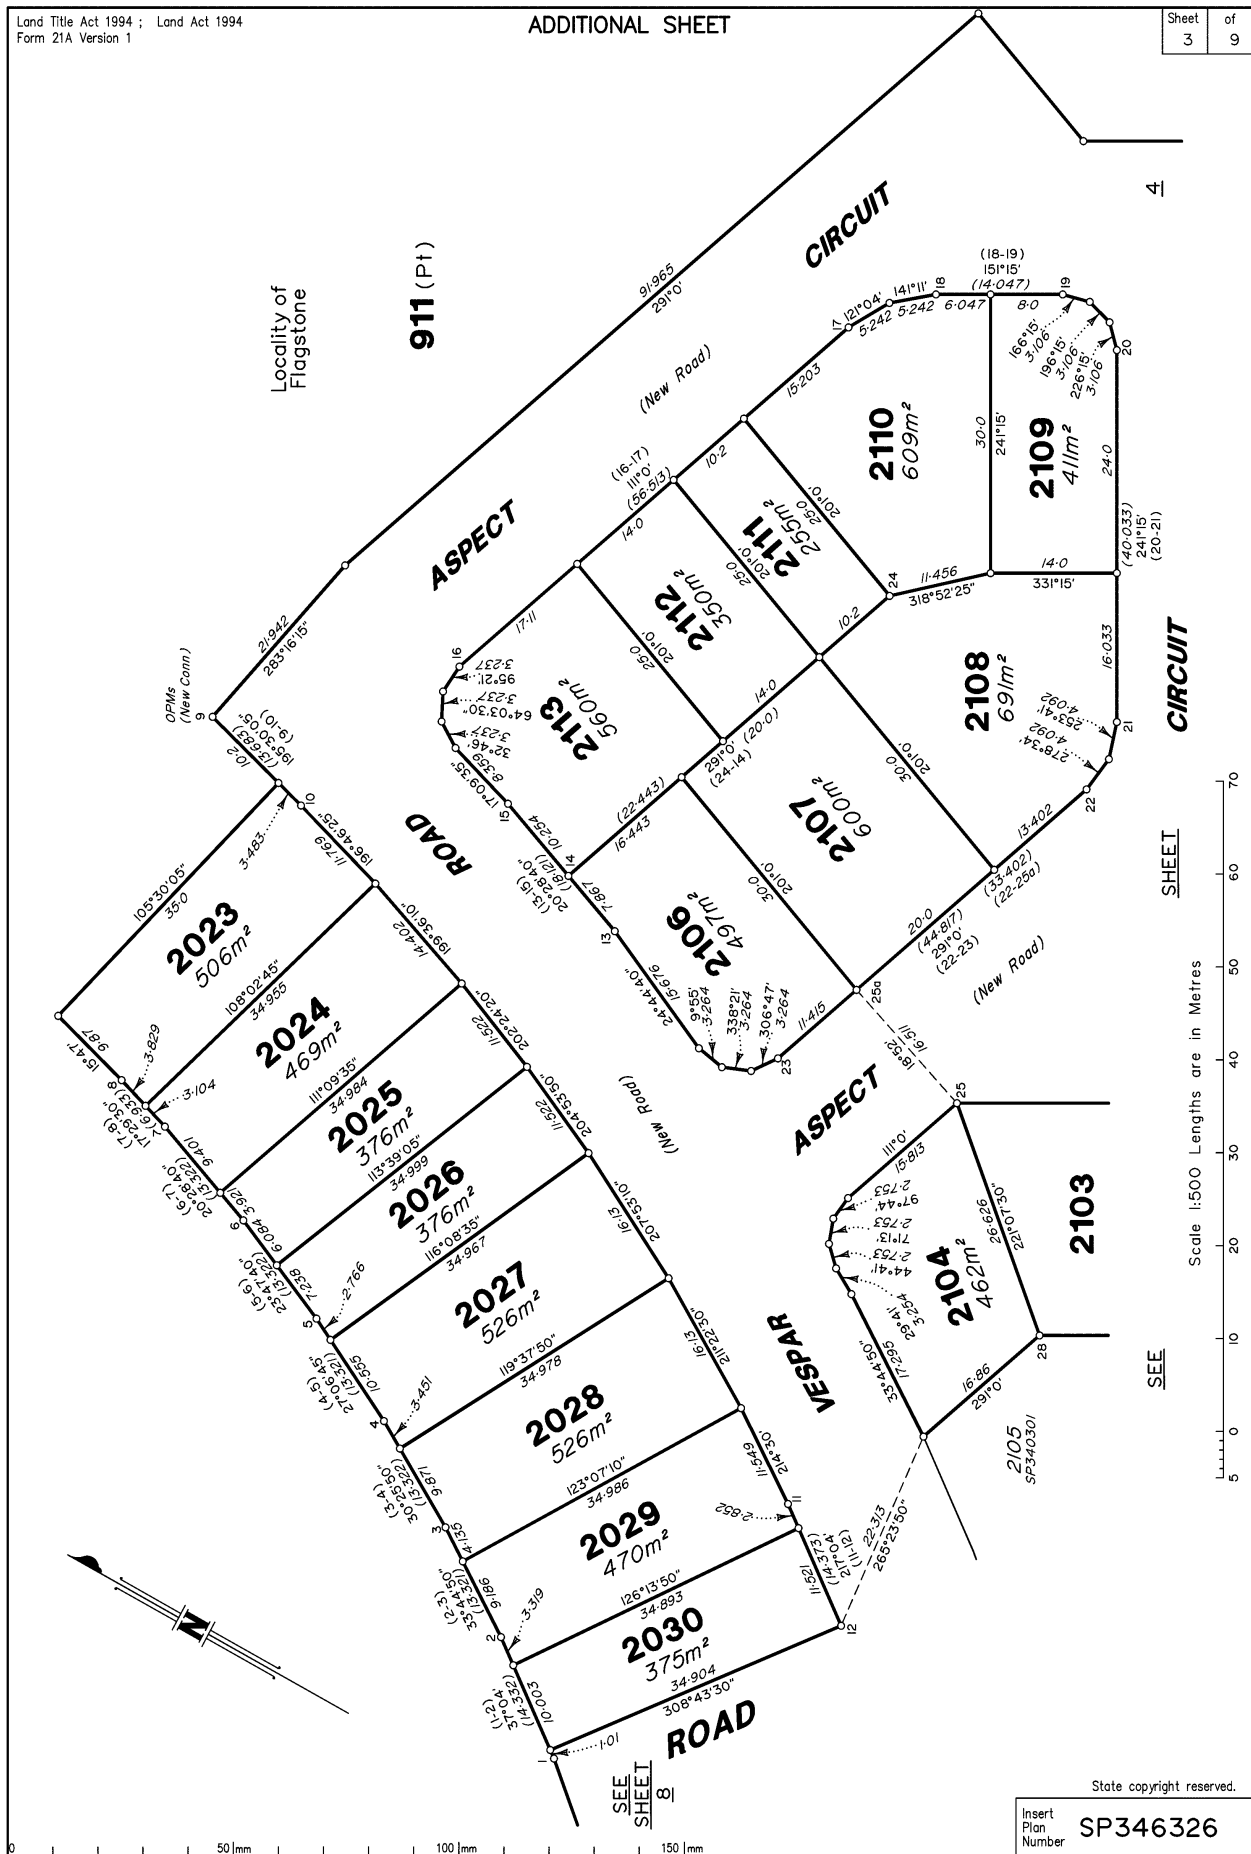


State copyright reserved.  
Insert Plan Number **SP346326**

430109-1671

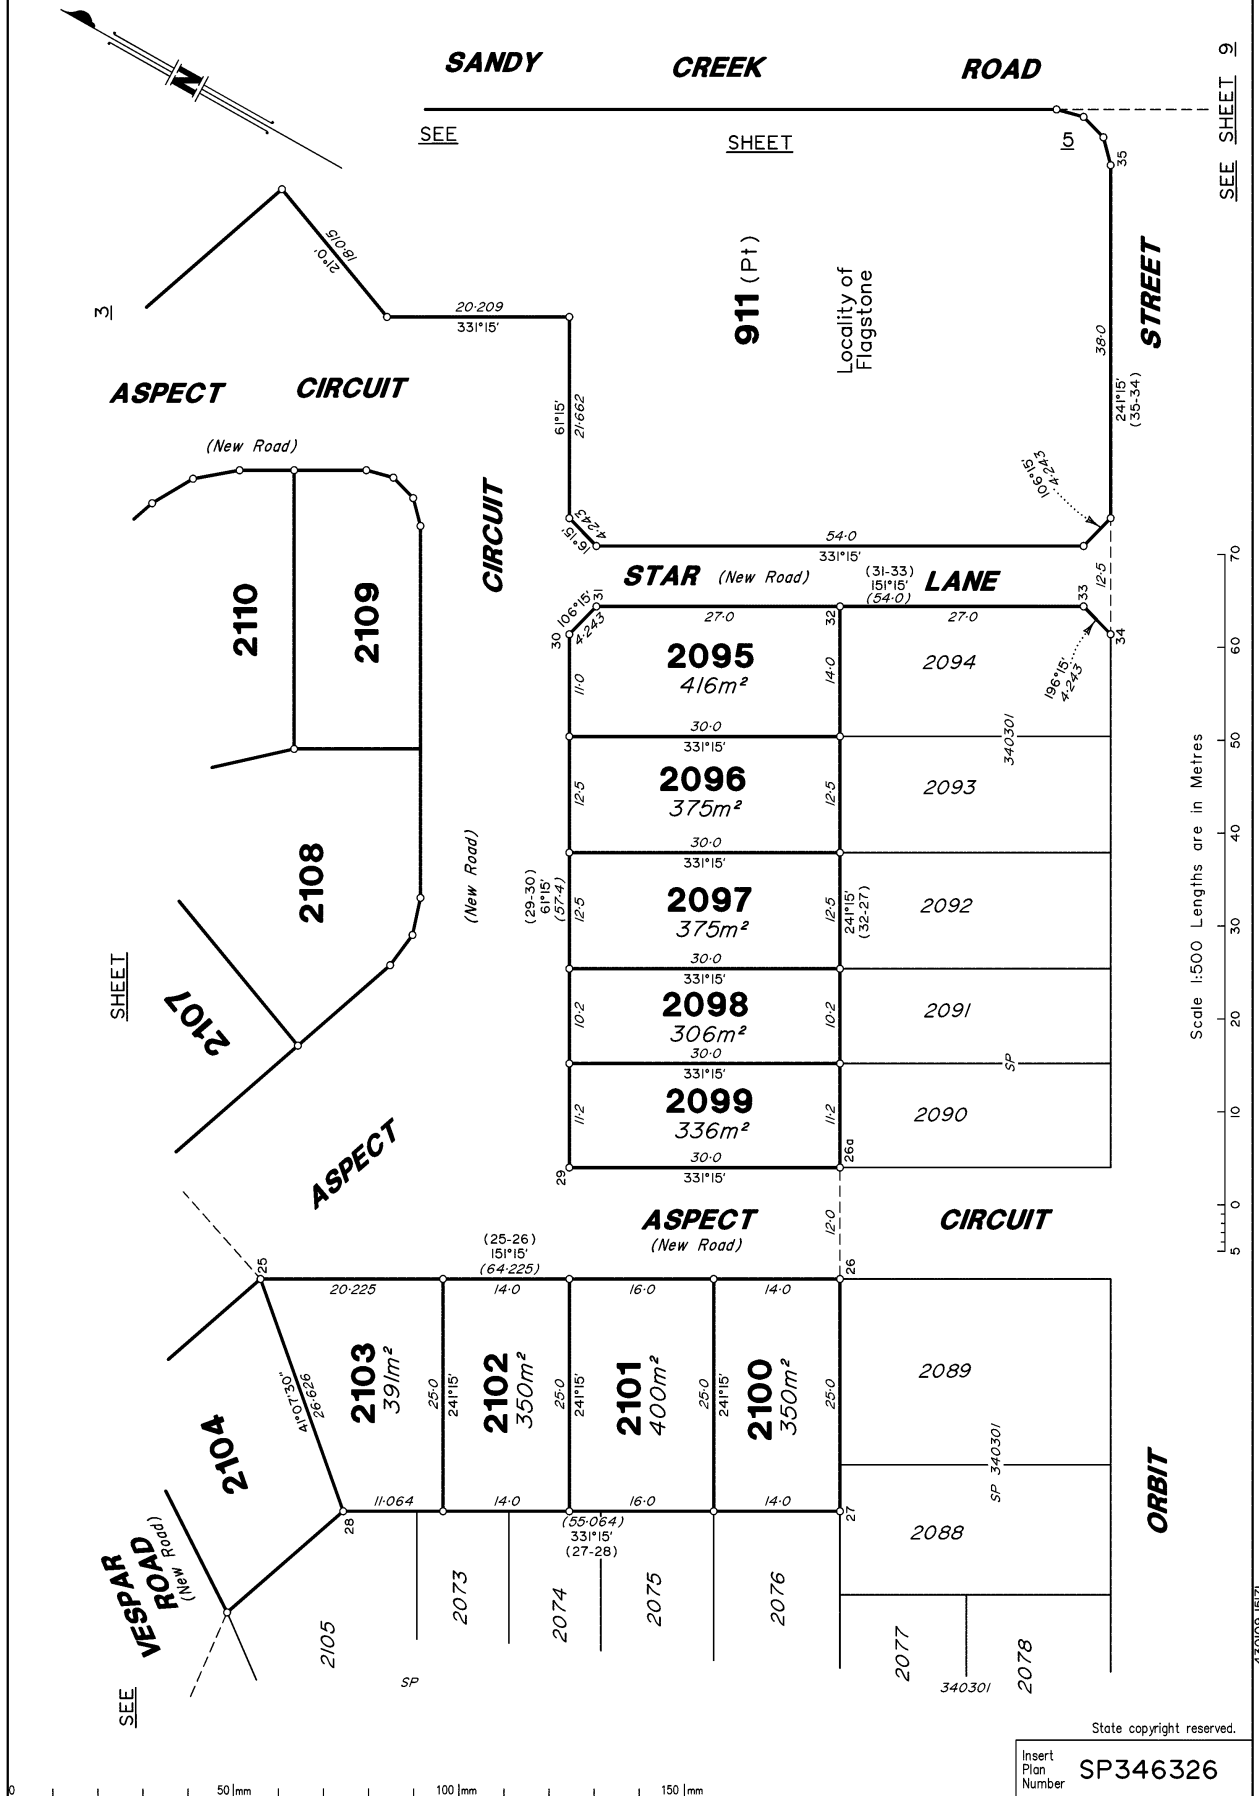

430109-16171

All dimensions shown on this sheet are original and have been compiled from SP340301 in the Department of Resources.

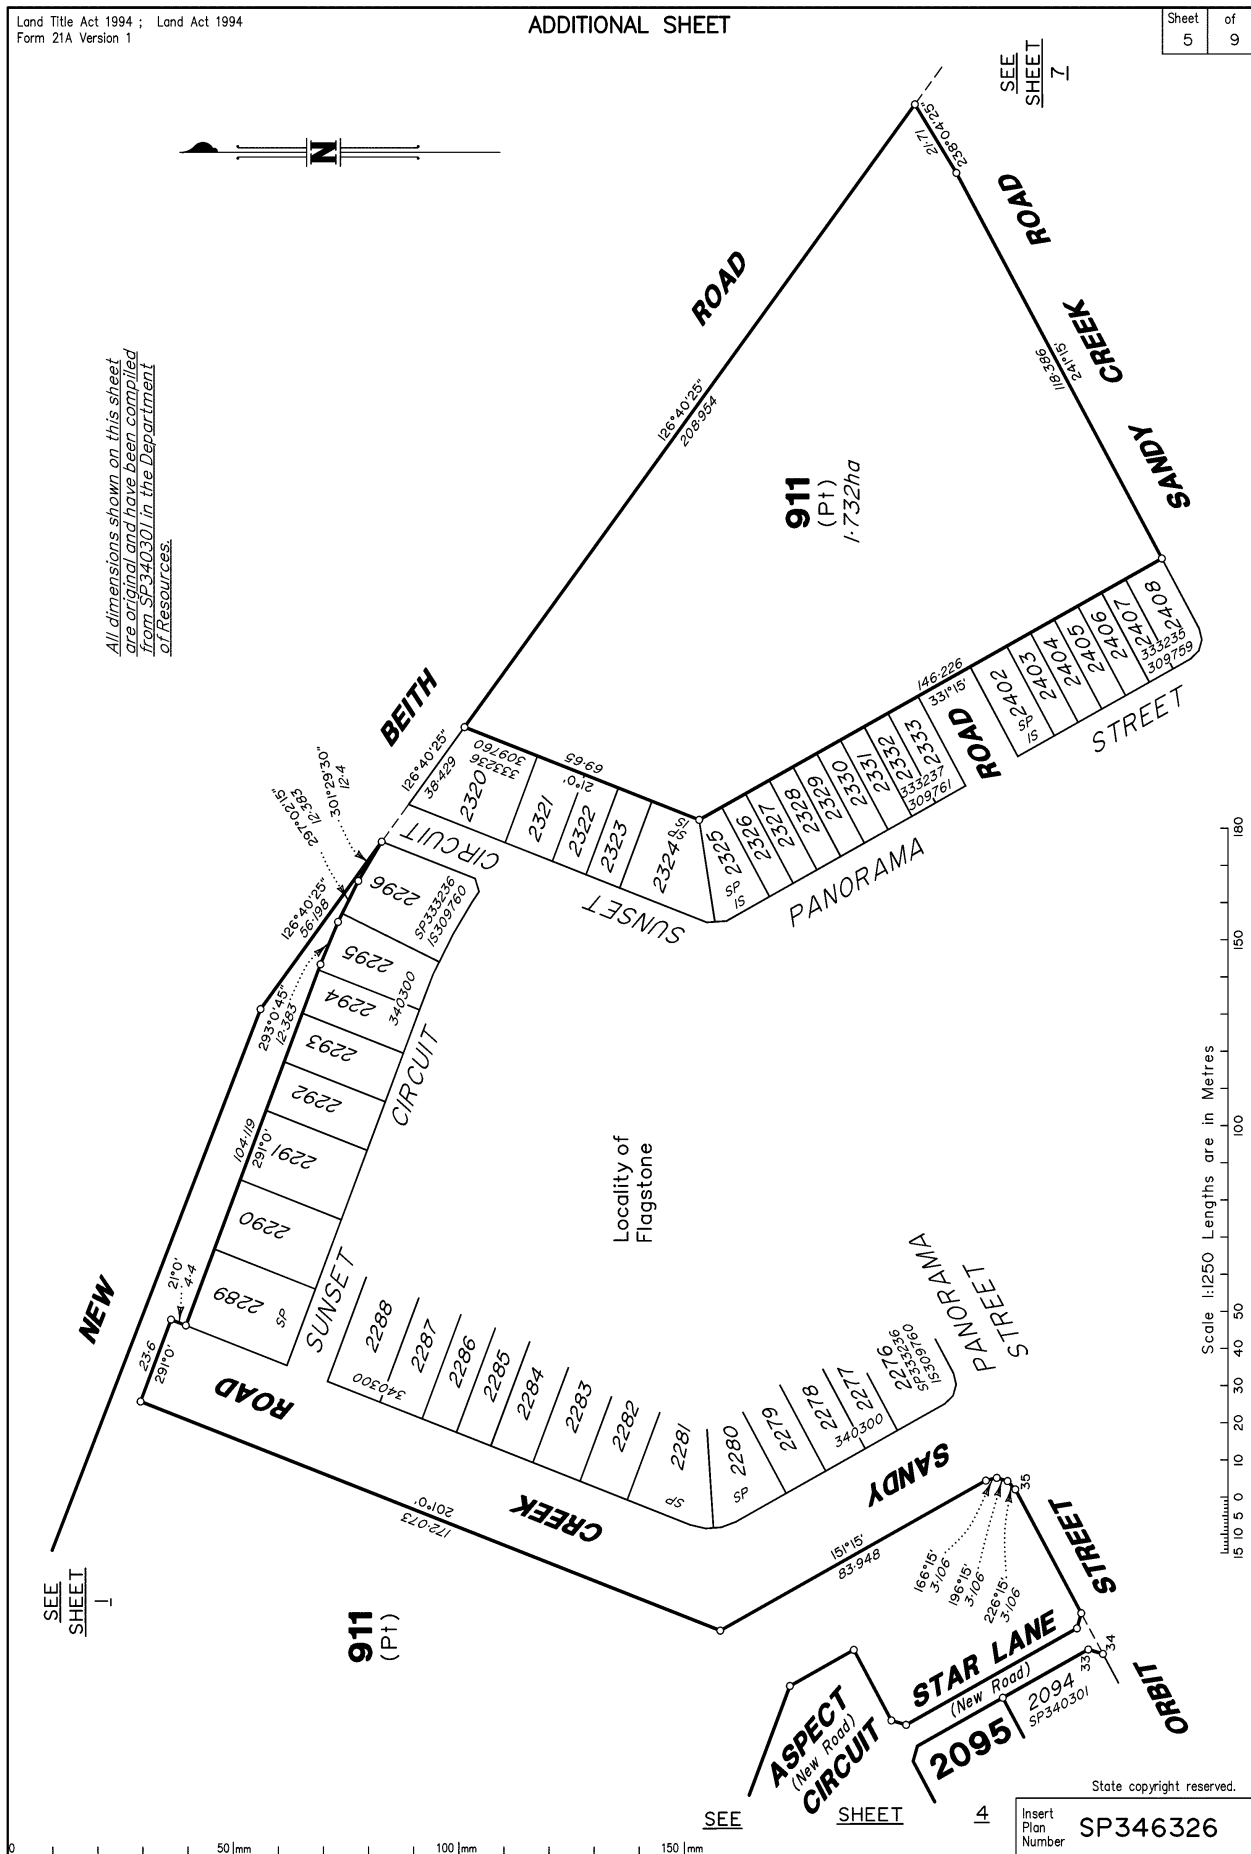

Scale 1:250 Lengths are in Metres

15 10 5 0 10 20 30 40 50 100 150 180

430109-16171

SEE SHEET 1

911 (P1)


SEE SHEET 4

ASPECT CIRCUIT (New Road)

STAR LANE (New Road) 2095 SP340301

State copyright reserved.

Insert Plan Number SP346326

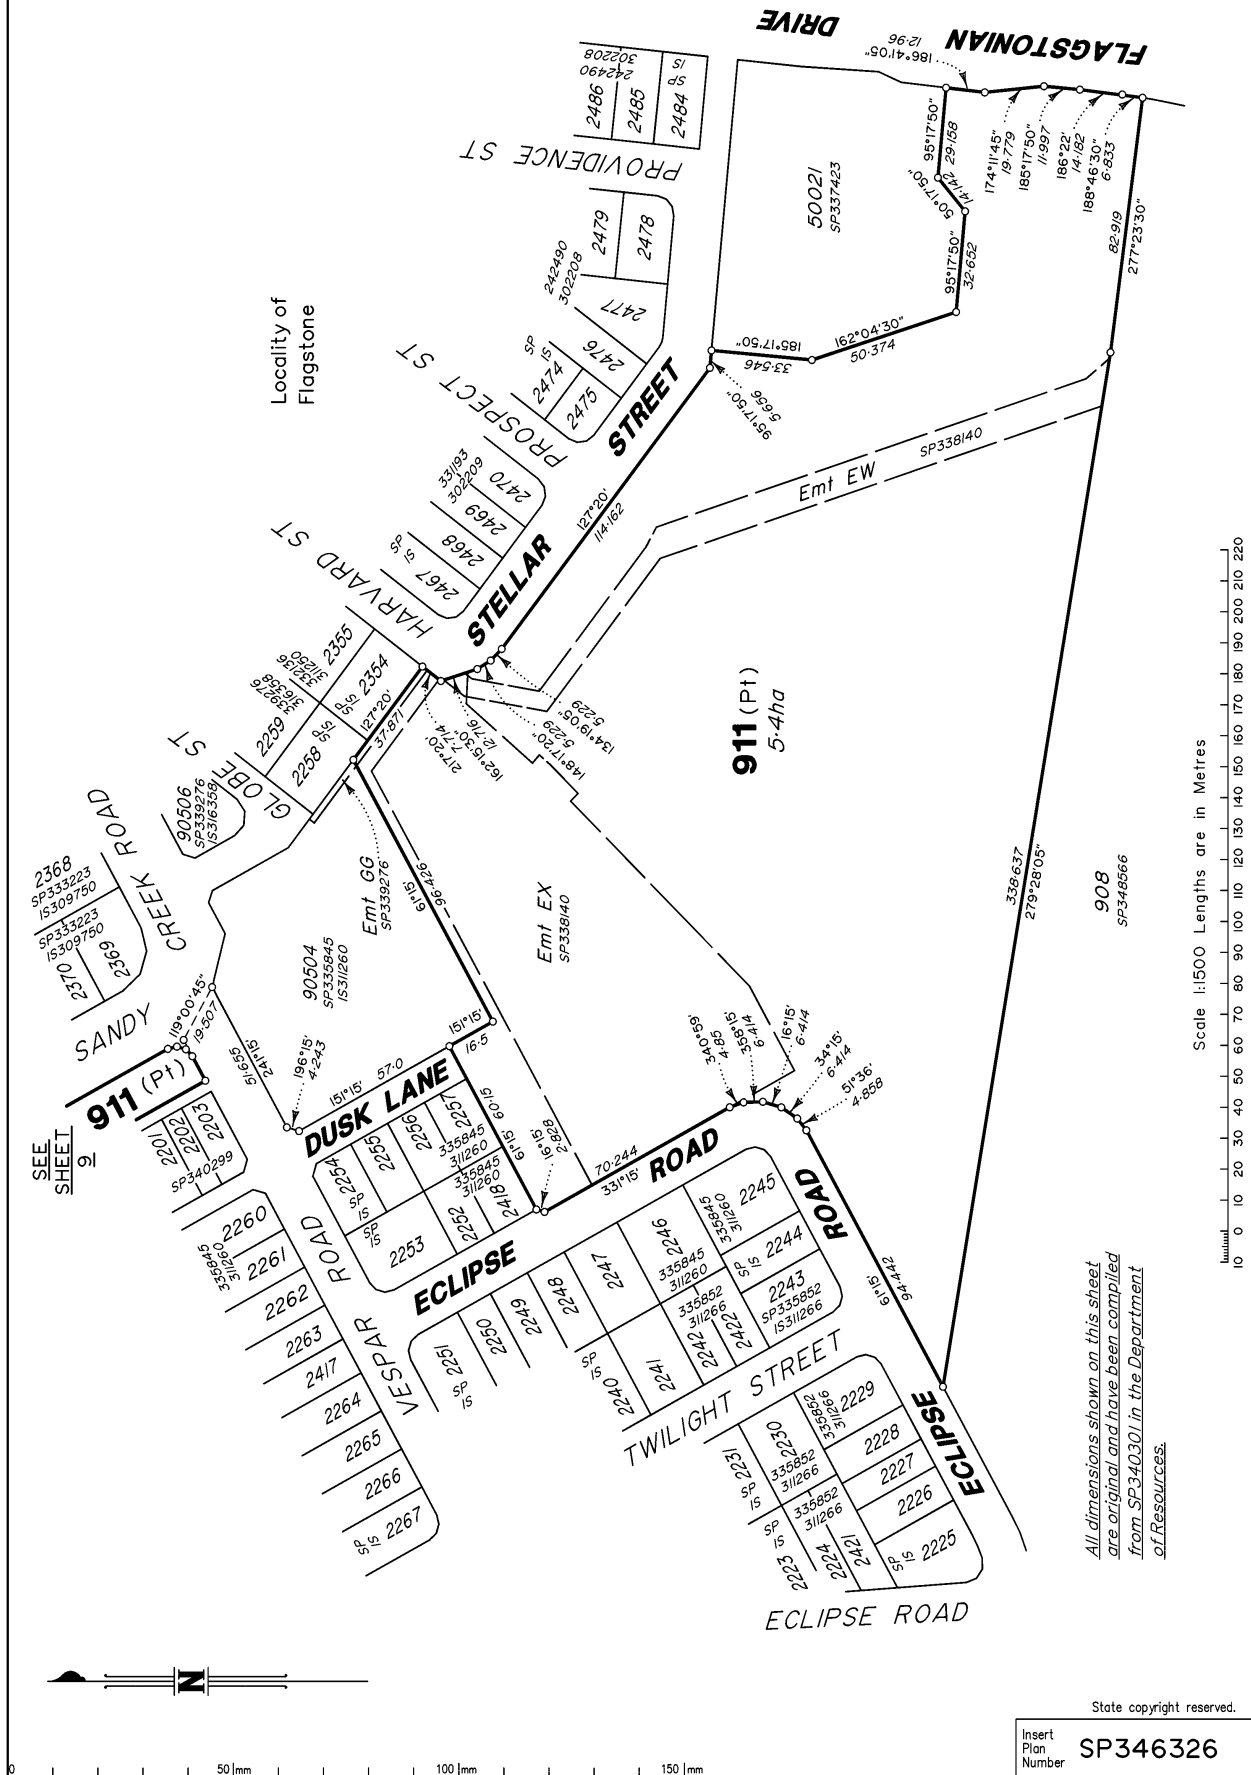

SEE SHEET 9



Scale 1:1500 Lengths are in Metres


All dimensions shown on this sheet are original and have been compiled from SP340301 in the Department of Resources.

State copyright reserved.

Insert Plan Number SP346326


0 50mm 100mm 150mm

430109-16171

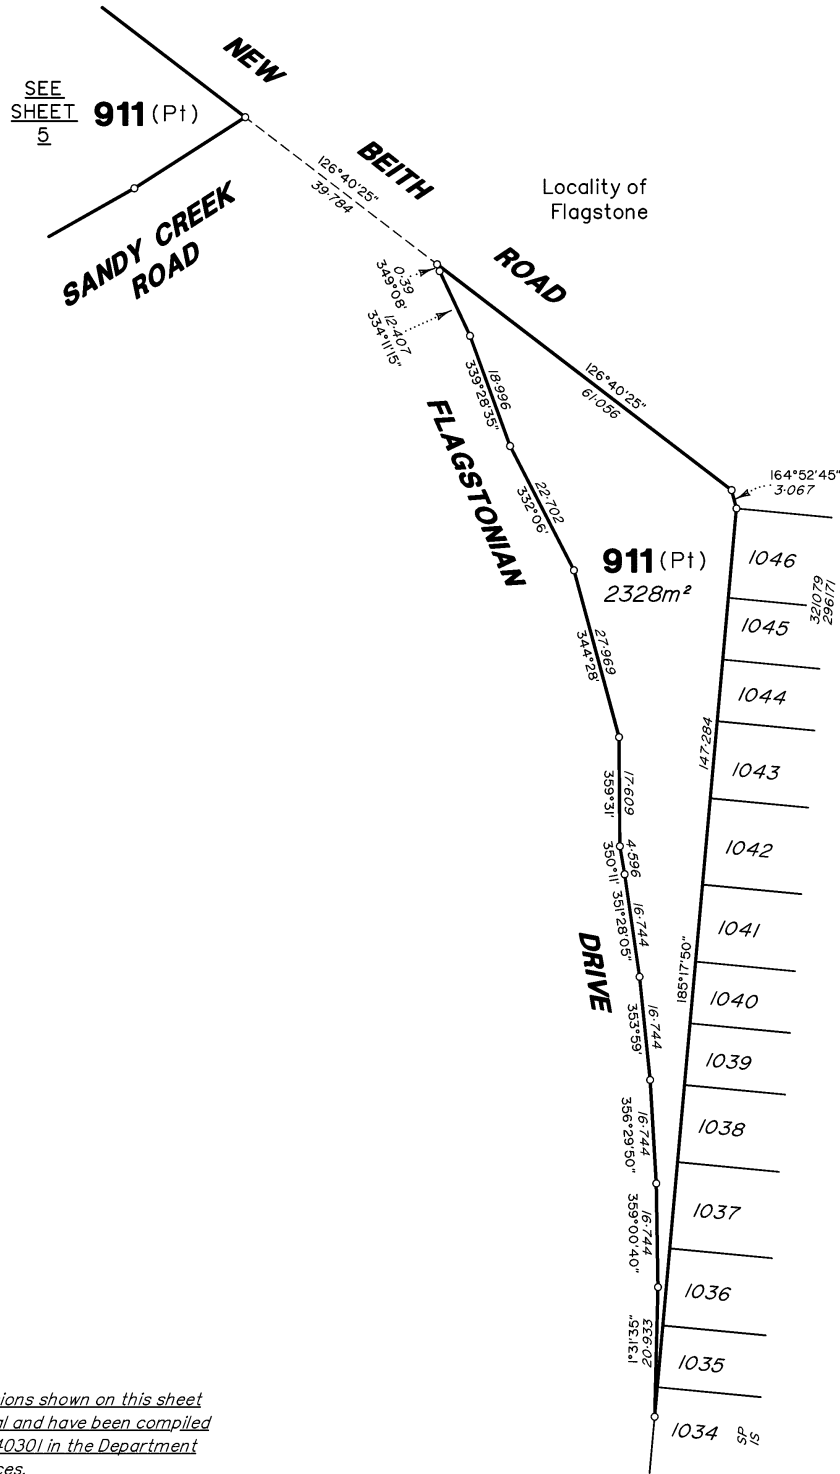

*All dimensions shown on this sheet  
are original and have been compiled  
from SP340301 in the Department  
of Resources.*

Scale 1:750 Lengths are in Metres


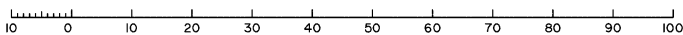


State copyright reserved.

Insert Plan Number **SP346326**

430109-15171

*All dimensions shown on this sheet are original and have been compiled from SP340301 in the Department of Resources.*

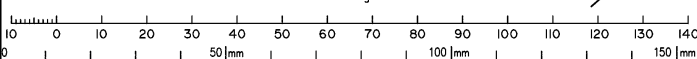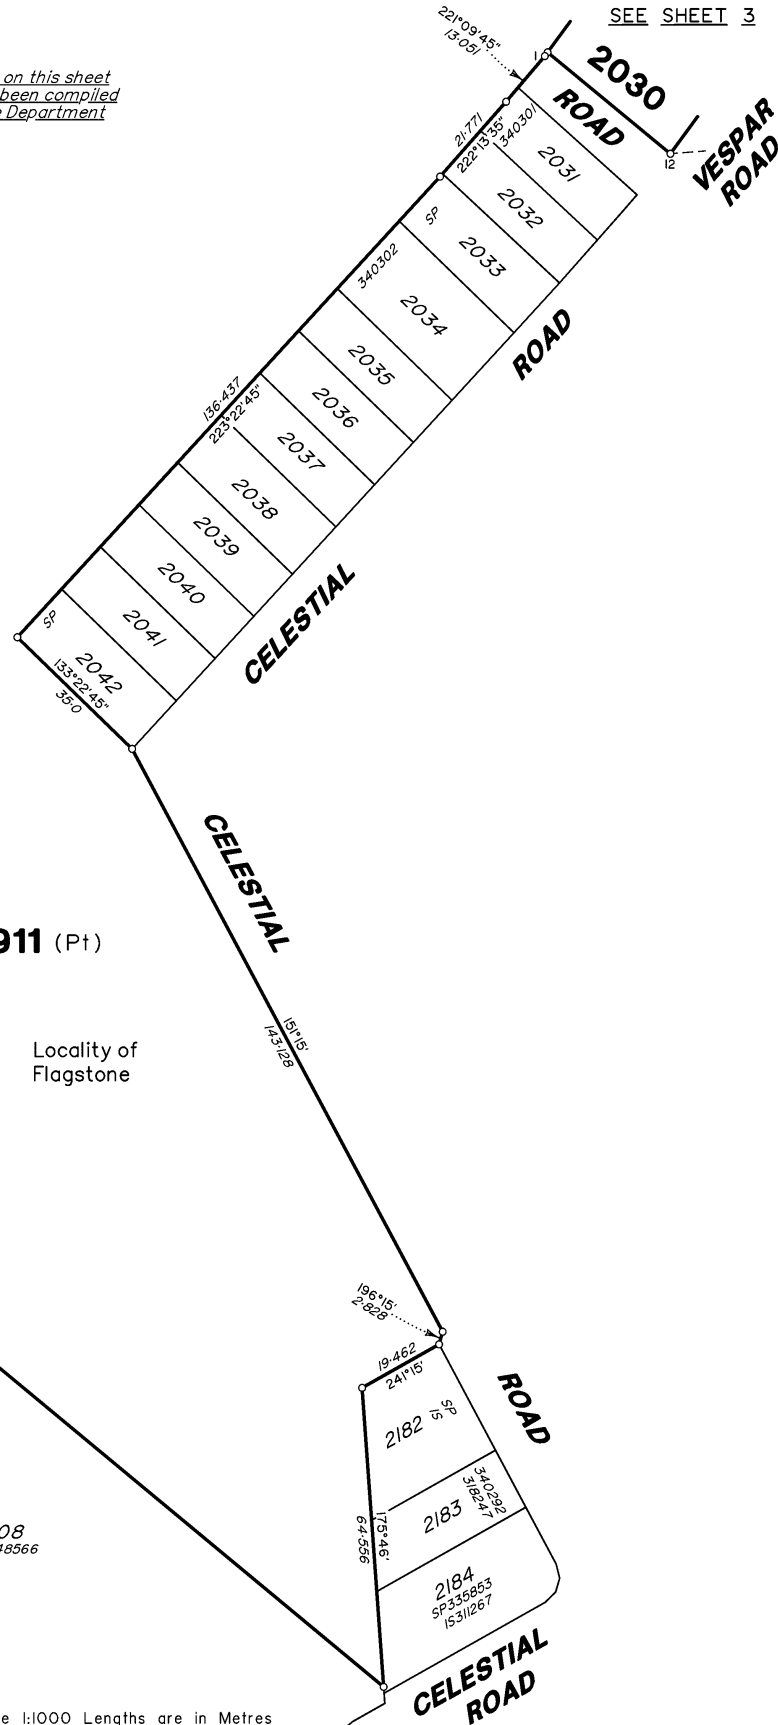

State copyright reserved.  
Insert Plan Number SP346326


430109-15171




SEE  
SHEET  
4

All dimensions shown on this sheet  
are original and have been compiled  
from SP340301 in the Department  
of Resources.

911  
(Pt)

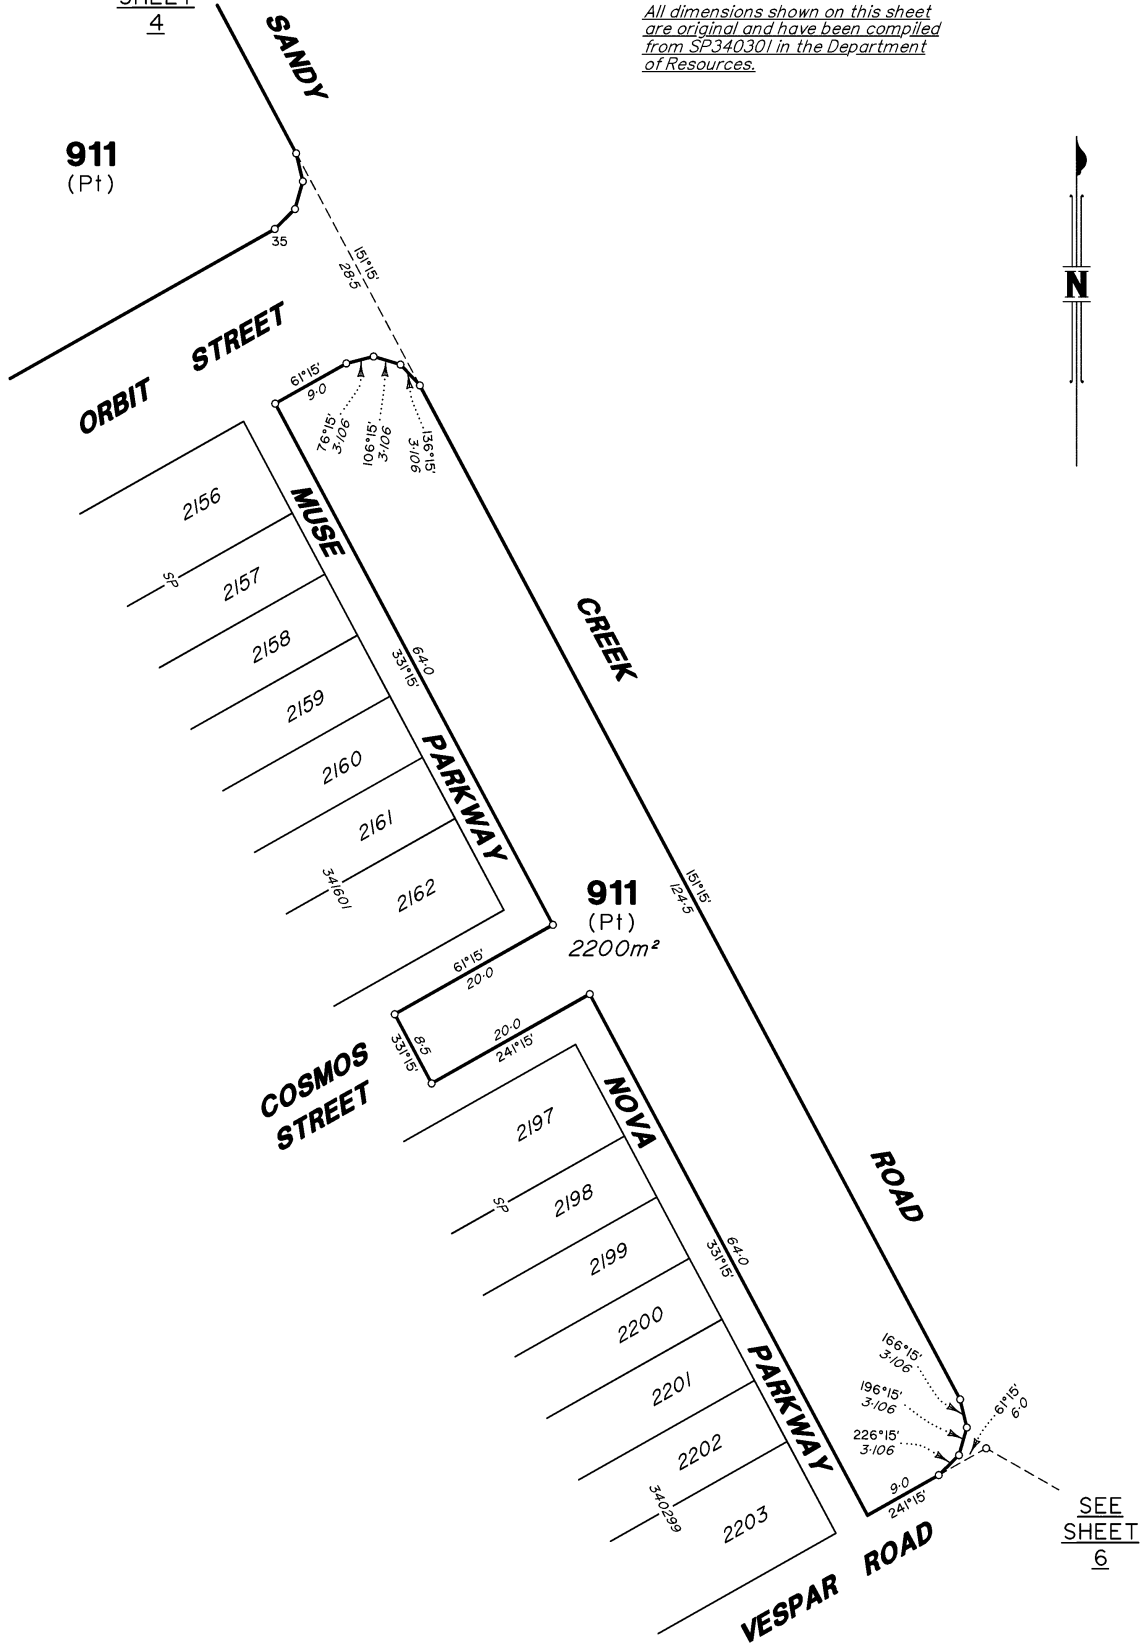

Scale 1:500 Lengths are in Metres

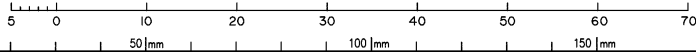

State copyright reserved.

Insert  
Plan  
Number  
**SP346326**

430109-1571