

WARNING : Folded or Mutilated Plans will not be accepted.
Plans may be rolled.
Information may not be placed in the outer margins.

723495728

EL 400 \$4,416.52
28/08/2024 15:42:47

(Dealing No.)

4. Lodged by

(Include address, phone number, email, reference, and Lodger Code)

Existing		Created		
Title Reference	Description	New Lots	Road	Secondary Interests
51344045	Lot 1034 on SP328488	1035, 1475-1504 & 2000	New Rd	Emt IE

ENCUMBRANCE EASEMENT ALLOCATIONS

Easement	Lots to be Encumbered
717176465 (Emt BD on SP284801)	1035
719434331 (Emt FR on SP308021)	1035
719753151 (Emt FX on SP308276)	1035
720033882 (Emt GD on SP315945)	1035
720133479 (Emts GH & GI on SP315960)	1035
723057049 (Emts HZ & ID on SP328501)	1035
723057051 (Emts IA, IB & IC on SP328501)	1035
723057050 (Emt ID on SP328501)	1035

723106212/723130634 (Easement HY on SP328488) to be surrendered prior to the registration of this plan.

719709483 (Easement FU on SP308275) to be surrendered prior to the registration of this plan.

602324857 (Easement A on RPI62502) to be surrendered prior to the registration of this plan.

EXISTING ADMINISTRATIVE ADVICE ALLOCATIONS

Administrative Advice	Lots to be Encumbered
709669863 (Veg Notice)	1035, 1475-1504 & 2000

2000	Pors 4 & 5
1035	Pors 2, 4 & 5
1475-1504	Por 4
Lots	Orig

2. Orig Grant Allocation :

3. References :
Dept File :
Local Govt :
Surveyor : **SB3594/21**

5. Passed & Endorsed :

By :
Date :
Signed :
Designation :

6. Building Format Plans only.




I certify that :
* As far as it is practical to determine, no part of the building shown on this plan encroaches onto adjoining lots or road;
* Part of the building shown on this plan encroaches onto adjoining* lots and road

Cadastral Surveyor/Director* Date
~~delete words not required~~

7. Lodgement Fees :

Survey Deposit \$
Lodgement \$
..... New Titles \$
Photocopy \$
Postage \$
TOTAL \$

8. Insert Plan Number **SP328512**

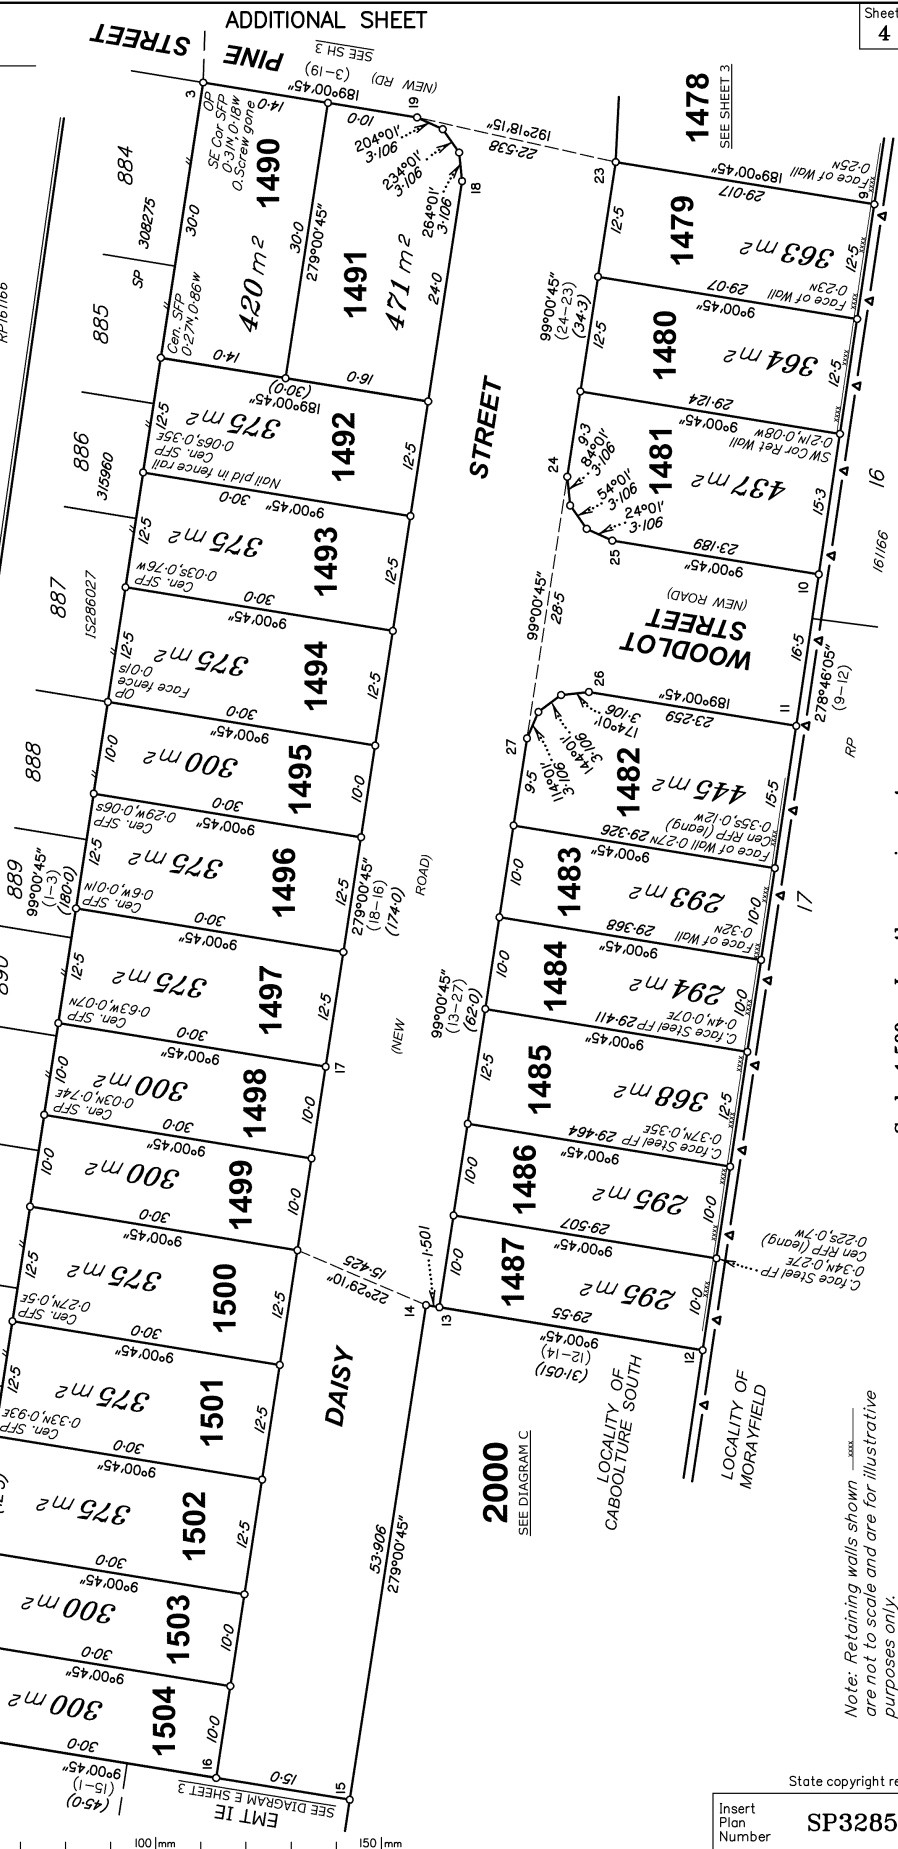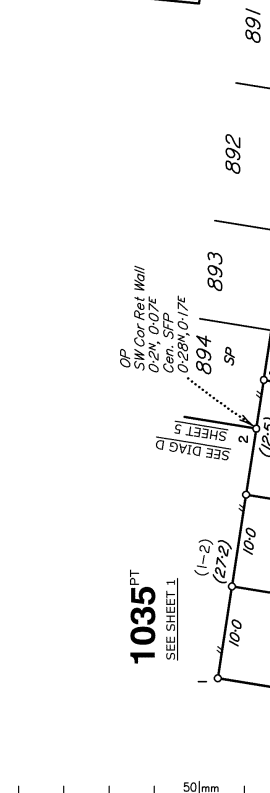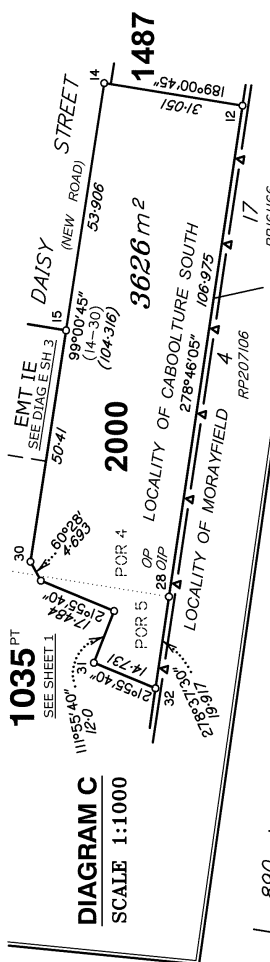

Note: Retaining walls shown are not to scale and are for illustrative purposes only.

State copyright reserved.

Insert Plan Number
SP328512

