




Area of New Road
3944m²

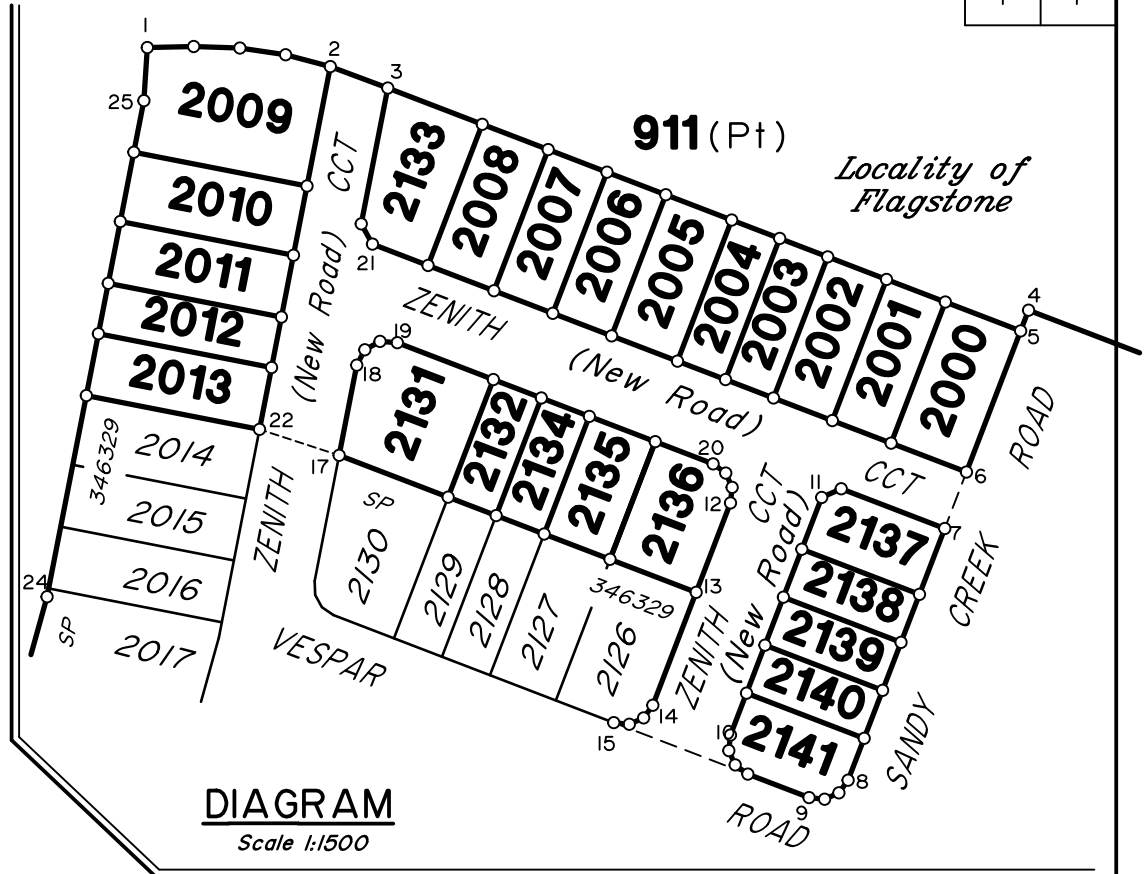

989
RP854074

Locality of
Silverbark Ridge


911 (Pt)
47.58ha
(54.9448ha)
Total Area

Locality of
Monarch Glen


908
SP335853

910
SP339534

Lots 2000–2013 & 2131–2141, see sheet 3.
In accordance with Section 3.22 of the
Cadastral Survey Requirements, corners
have not been marked. For corner marks
and reference marks see IS326471.
Original information compiled from
SP346329 in the Department of
Resources.

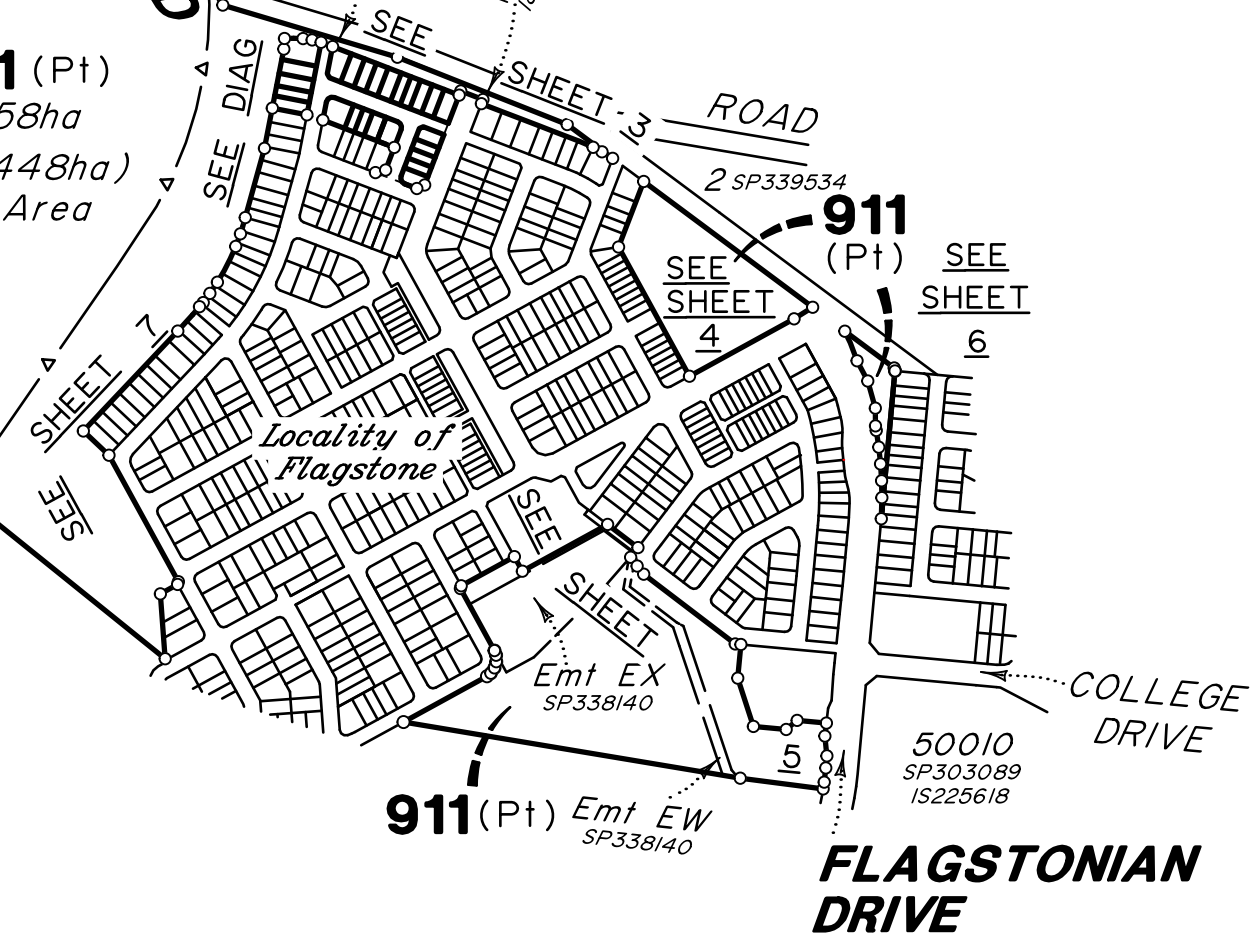

Scale 1:7500 Lengths are in Metres

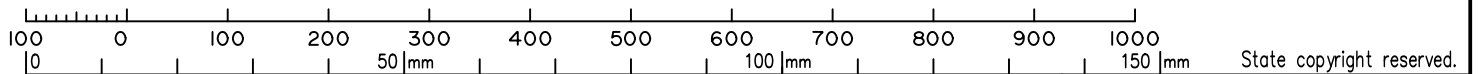

BRISBANE (07) 3666 4700 WHITSUNDAYS (07) 4945 6600
MACKAY (07) 4957 9700 CAIRNS (07) 4252 9400
veris.com.au
ACN 615 735 727
Veris Australia Pty Ltd

Plan of Lots 911, 2000–2013 & 2131–2141

Cancelling Lot 911 on SP346329

LOCAL GOVERNMENT: Logan City Council

Flagstone & LOCALITY: Silverbark Ridge

Meridian: MGA Zone 56 Vide SP346329

Survey Records: Yes

Scale: 1:7500

Format: STANDARD

SP346330

| | | | |
|---|--------|-----|----------|
| E | | | |
| D | | | |
| C | | | |
| B | | | |
| A | 6/3/24 | RCS | Original |

430109-15191

**WARNING : Folded or Mutilated Plans will not be accepted.
Plans may be rolled.
Information may not be placed in the outer margins.**

(Dealing No.)

4. Lodged by

(Include address, phone number, email, reference, and Lodger Code)

| | | | | |
|-----------------|---------------------|----------------------------|----------|---------------------|
| 1. Existing | | Created | | |
| Title Reference | Description | New Lots | Road | Secondary Interests |
| To Issue | Lot 911 on SP346329 | 911, 2000-2013 & 2131-2141 | New Road | - |

ENCUMBRANCE EASEMENT ALLOCATIONS

| Easement | Lots to be Encumbered |
|--------------------------------|-----------------------|
| 722099745 (Emt EX on SP338140) | 911 |
| 722099746 (Emt EW on SP338140) | 911 |
| 722322923 (Emt GG on SP339276) | 911 |

MORTGAGE ALLOCATIONS

| Mortgage | Lots Fully Encumbered | Lots Partially Encumbered |
|-----------|----------------------------|---------------------------|
| 722151745 | 911, 2000-2013 & 2131-2141 | — |

ADMINISTRATIVE ADVICE ALLOCATIONS

| Administrative Advice | Lots to be Encumbered |
|-----------------------|----------------------------|
| 711464446 | 911, 2000-2013 & 2131-2141 |
| 712298369 | 911, 2000-2013 & 2131-2141 |

Reinstatement Report:

- This survey accepts the principles of reinstatement as applied on SP346329.
- This plan is part of a staged development and follows on from SP346329 with no variation.

911, 2000-2013 & 2131-2141

Por 24

Lots

Orig

2. Orig Grant Allocation:

3. References :

Dept File :
Local Govt :
Surveyor : 430109-15191 Survey Advice: 2015-0806

5. Passed & Endorsed :

By : Veris Australia Pty Ltd
Date :
Signed :
Designation : Delegate

6. Building Format Plans only.

I certify that :
* As far as it is practical to determine, no part of the building shown on this plan encroaches onto adjoining lots or road;
* Part of the building shown on this plan encroaches onto adjoining * lots and road


.....
Cadastral Surveyor/Delegate * Date
*delete words not required

7. Lodgement Fees :

Survey Deposit \$.....
Lodgement \$.....
..... New Titles \$.....
Photocopy \$.....
Postage \$.....
TOTAL \$.....

8. Insert Plan Number **SP346330**

ADDITIONAL SHEET

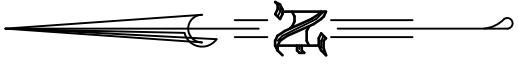

SEE SHEET 4

ROAD

2000
480m²

2001
375m²

2002
375m²

2003
306m²

2004
306m²

2005
420m²

2006
375m²

2007
375m²

2008
420m²

2133
519m²

2009
838m²

2010
490m²

2011
438m²

2012
357m²

2013
438m²

2014

2015

2016

2017

911 (Pt)

CIRCUIT

CIRCUIT

ZENITH

ZENITH

VESPAR

CREEK

SANDY

ROAD

2137
346m²

2138
255m²

2139
255m²

2140
255m²

2141
355m²

2136
449m²

2135
350m²

2134
255m²

2132
255m²

2131
621m²

2130

2129

2128

2127

2126

(New Road)

(New Road)

(New Road)

(New Road)

SEE SHEET

Insert Plan Number

SP346330


State copyright reserved.

Scale 1:600 Lengths are in Metres




430109-15191



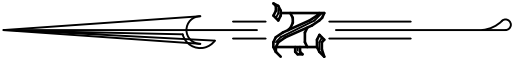

All dimensions shown on this sheet are original and have been compiled from SP346329 in the Department of Resources.

SEE SHEET 6

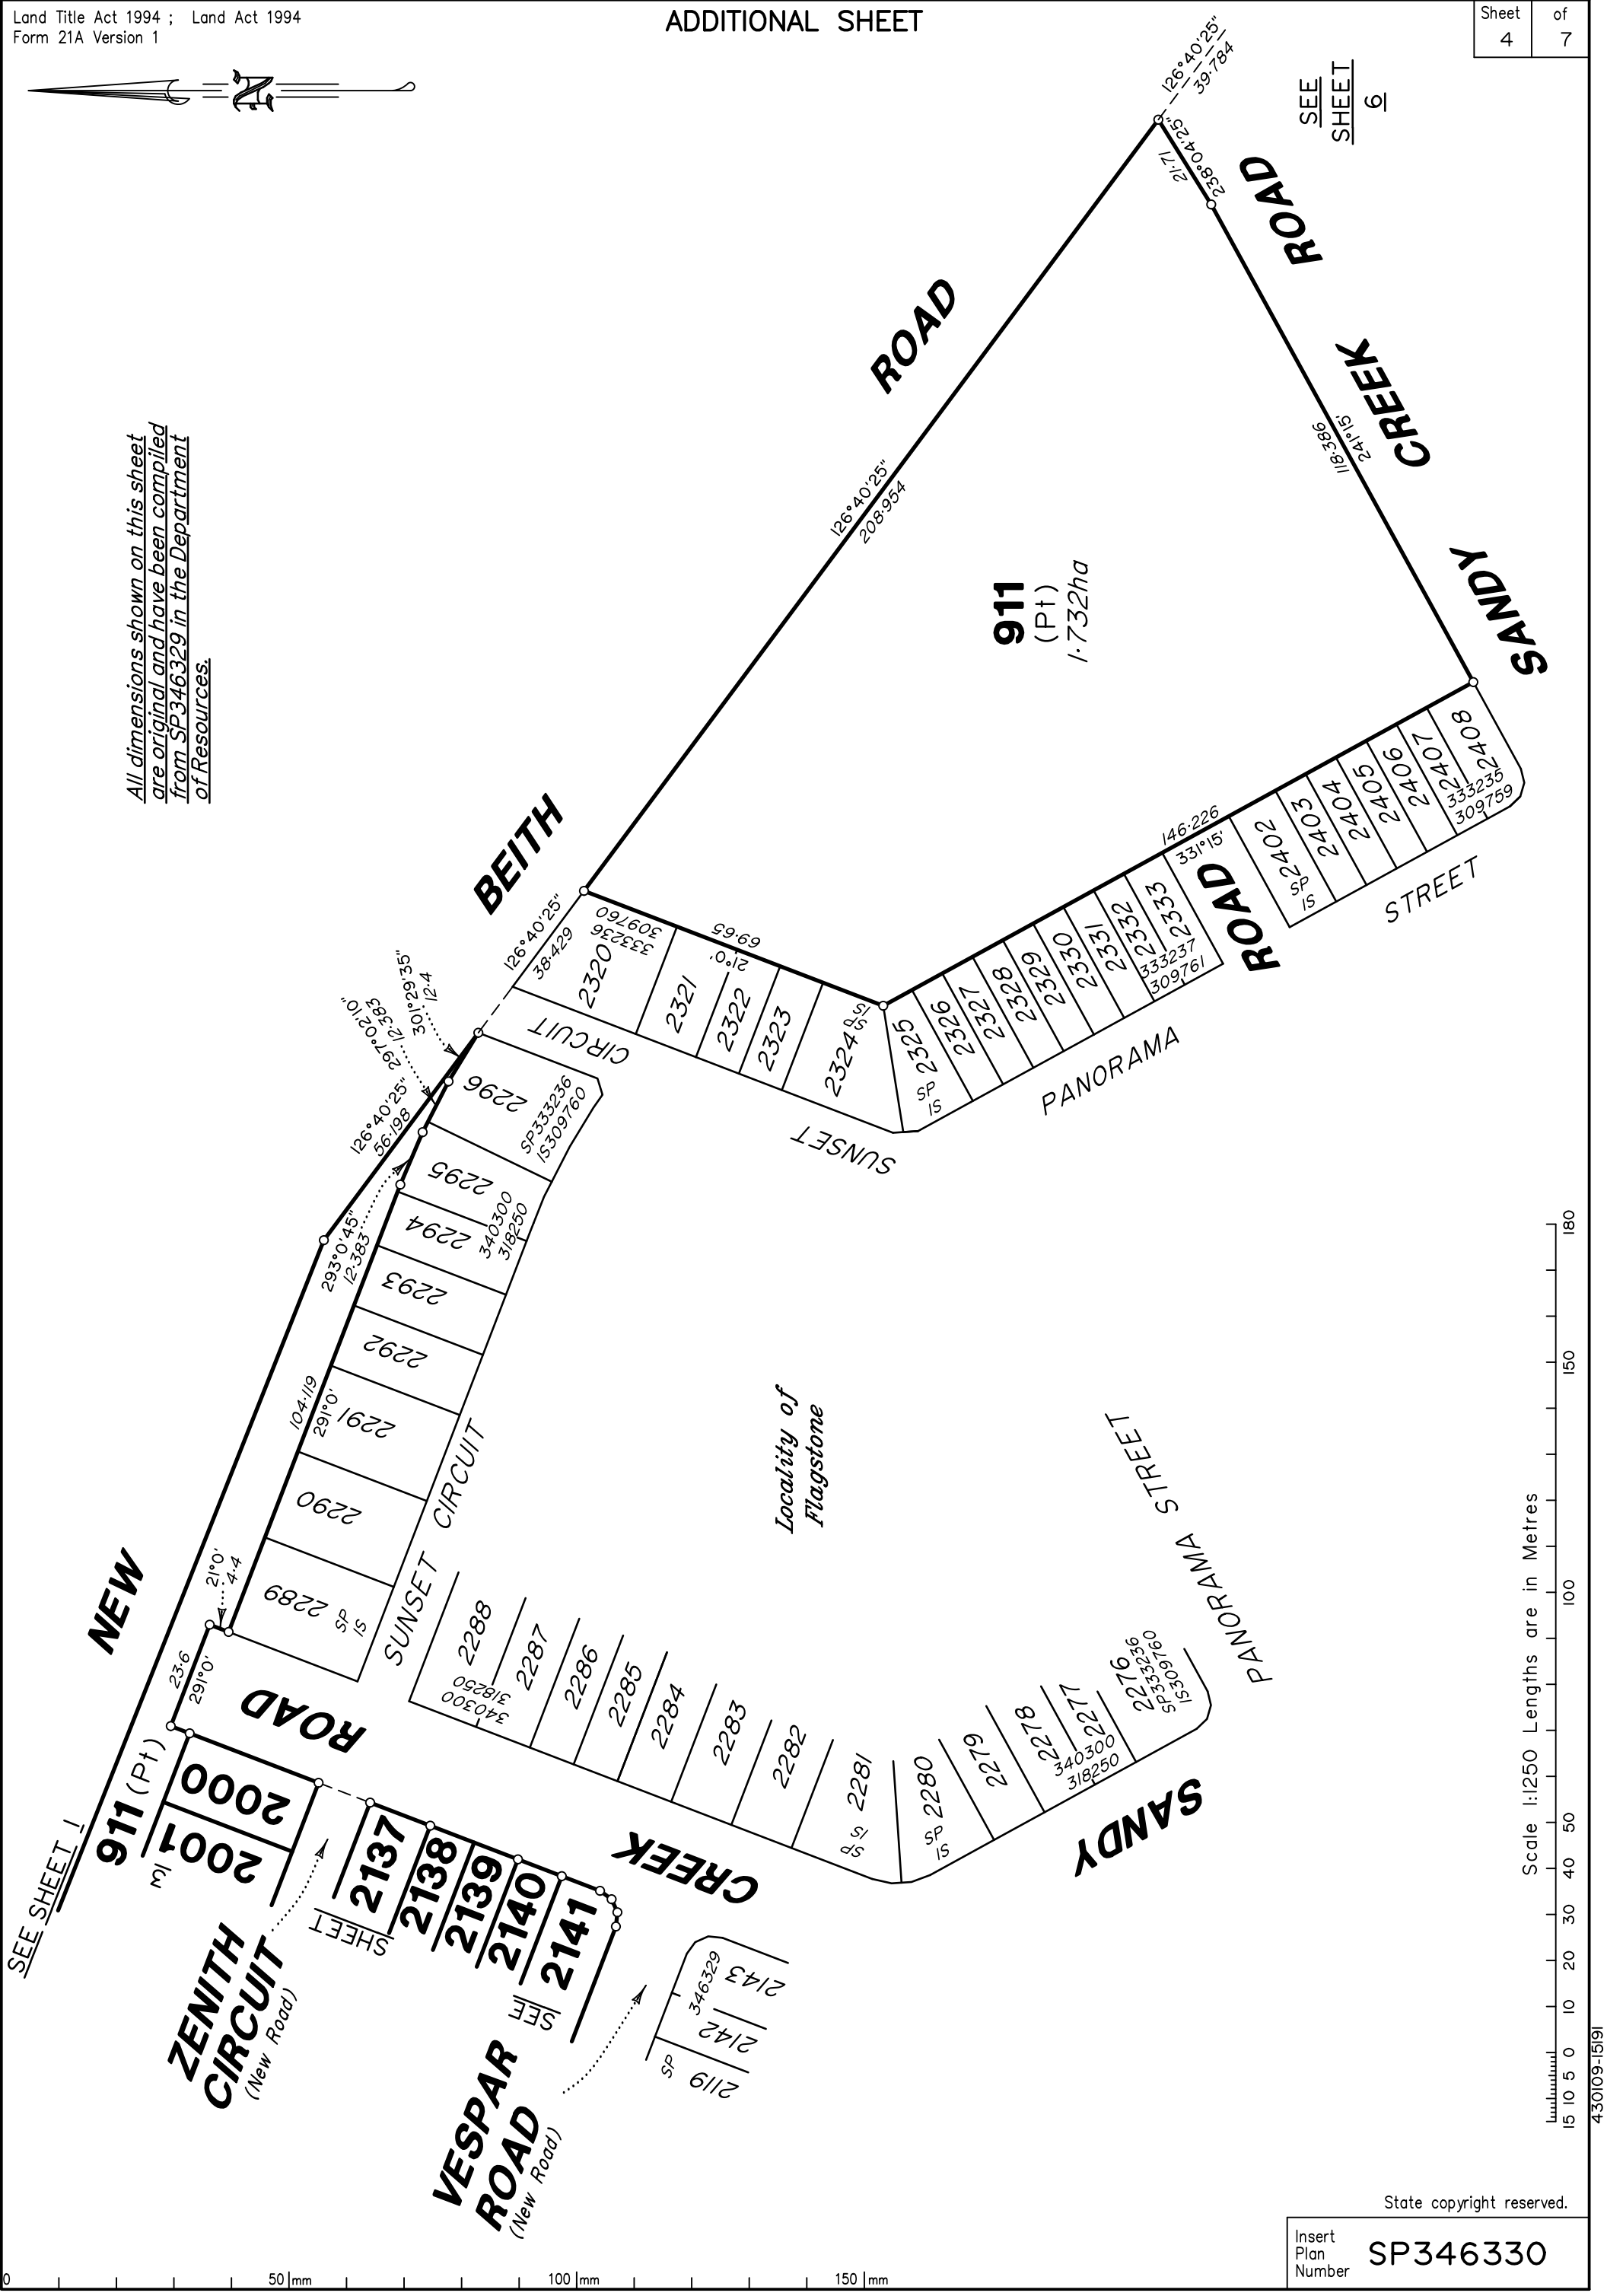


Scale 1:1250 Lengths are in Metres

430109-15191

State copyright reserved.

Insert Plan Number SP346330

0 50mm 100mm 150mm

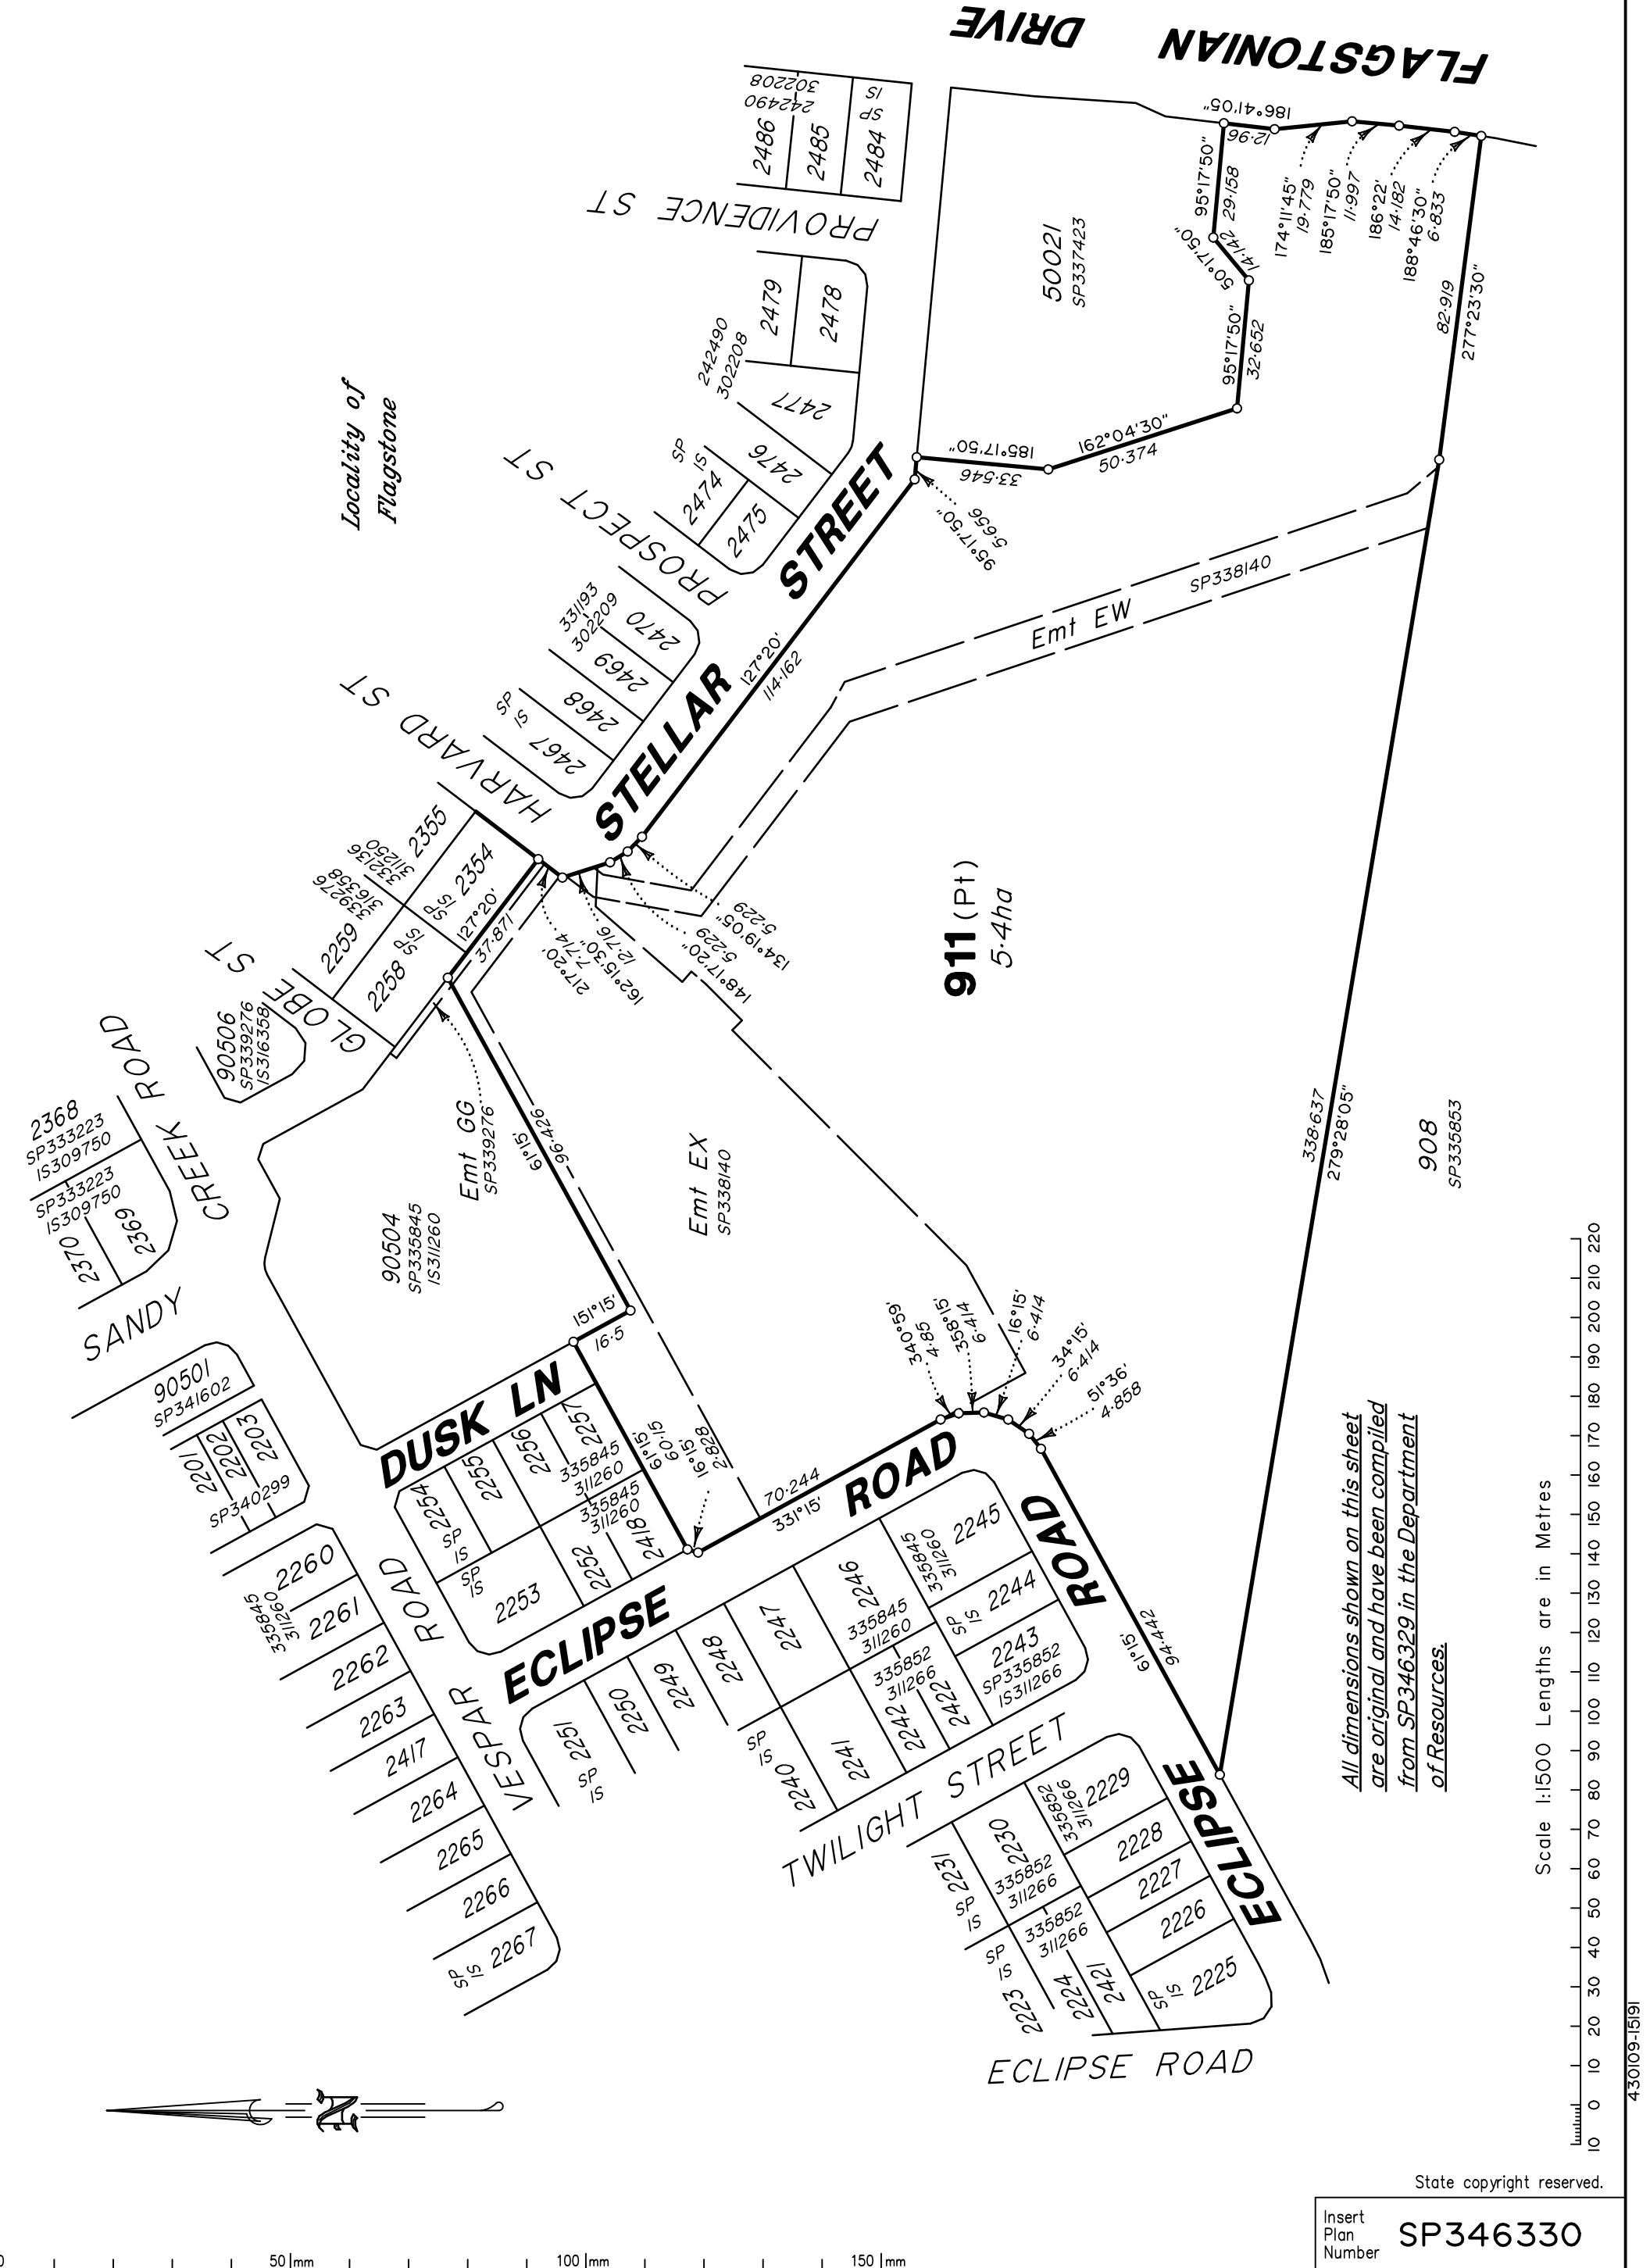

430109-15191



SEE
SHEET
4

911 (Pt)

SANDY CREEK
ROAD

NEW

BEITH

Locality of
Flagstone

ROAD

FLAGSTONIAN
DRIVE

911 (Pt)
2328m²

1046

1045

1044

1043

1042

1041

1040

1039

1038

1037


1036

1035

1034 SP

*All dimensions shown on this sheet
are original and have been compiled
from SP346329 in the Department
of Resources.*

Scale 1:750 Lengths are in Metres

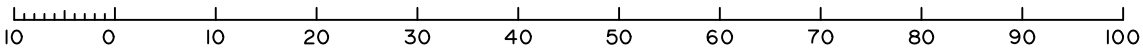

State copyright reserved.


Insert
Plan
Number

SP346330

430109-15191




SEE SHEET 3

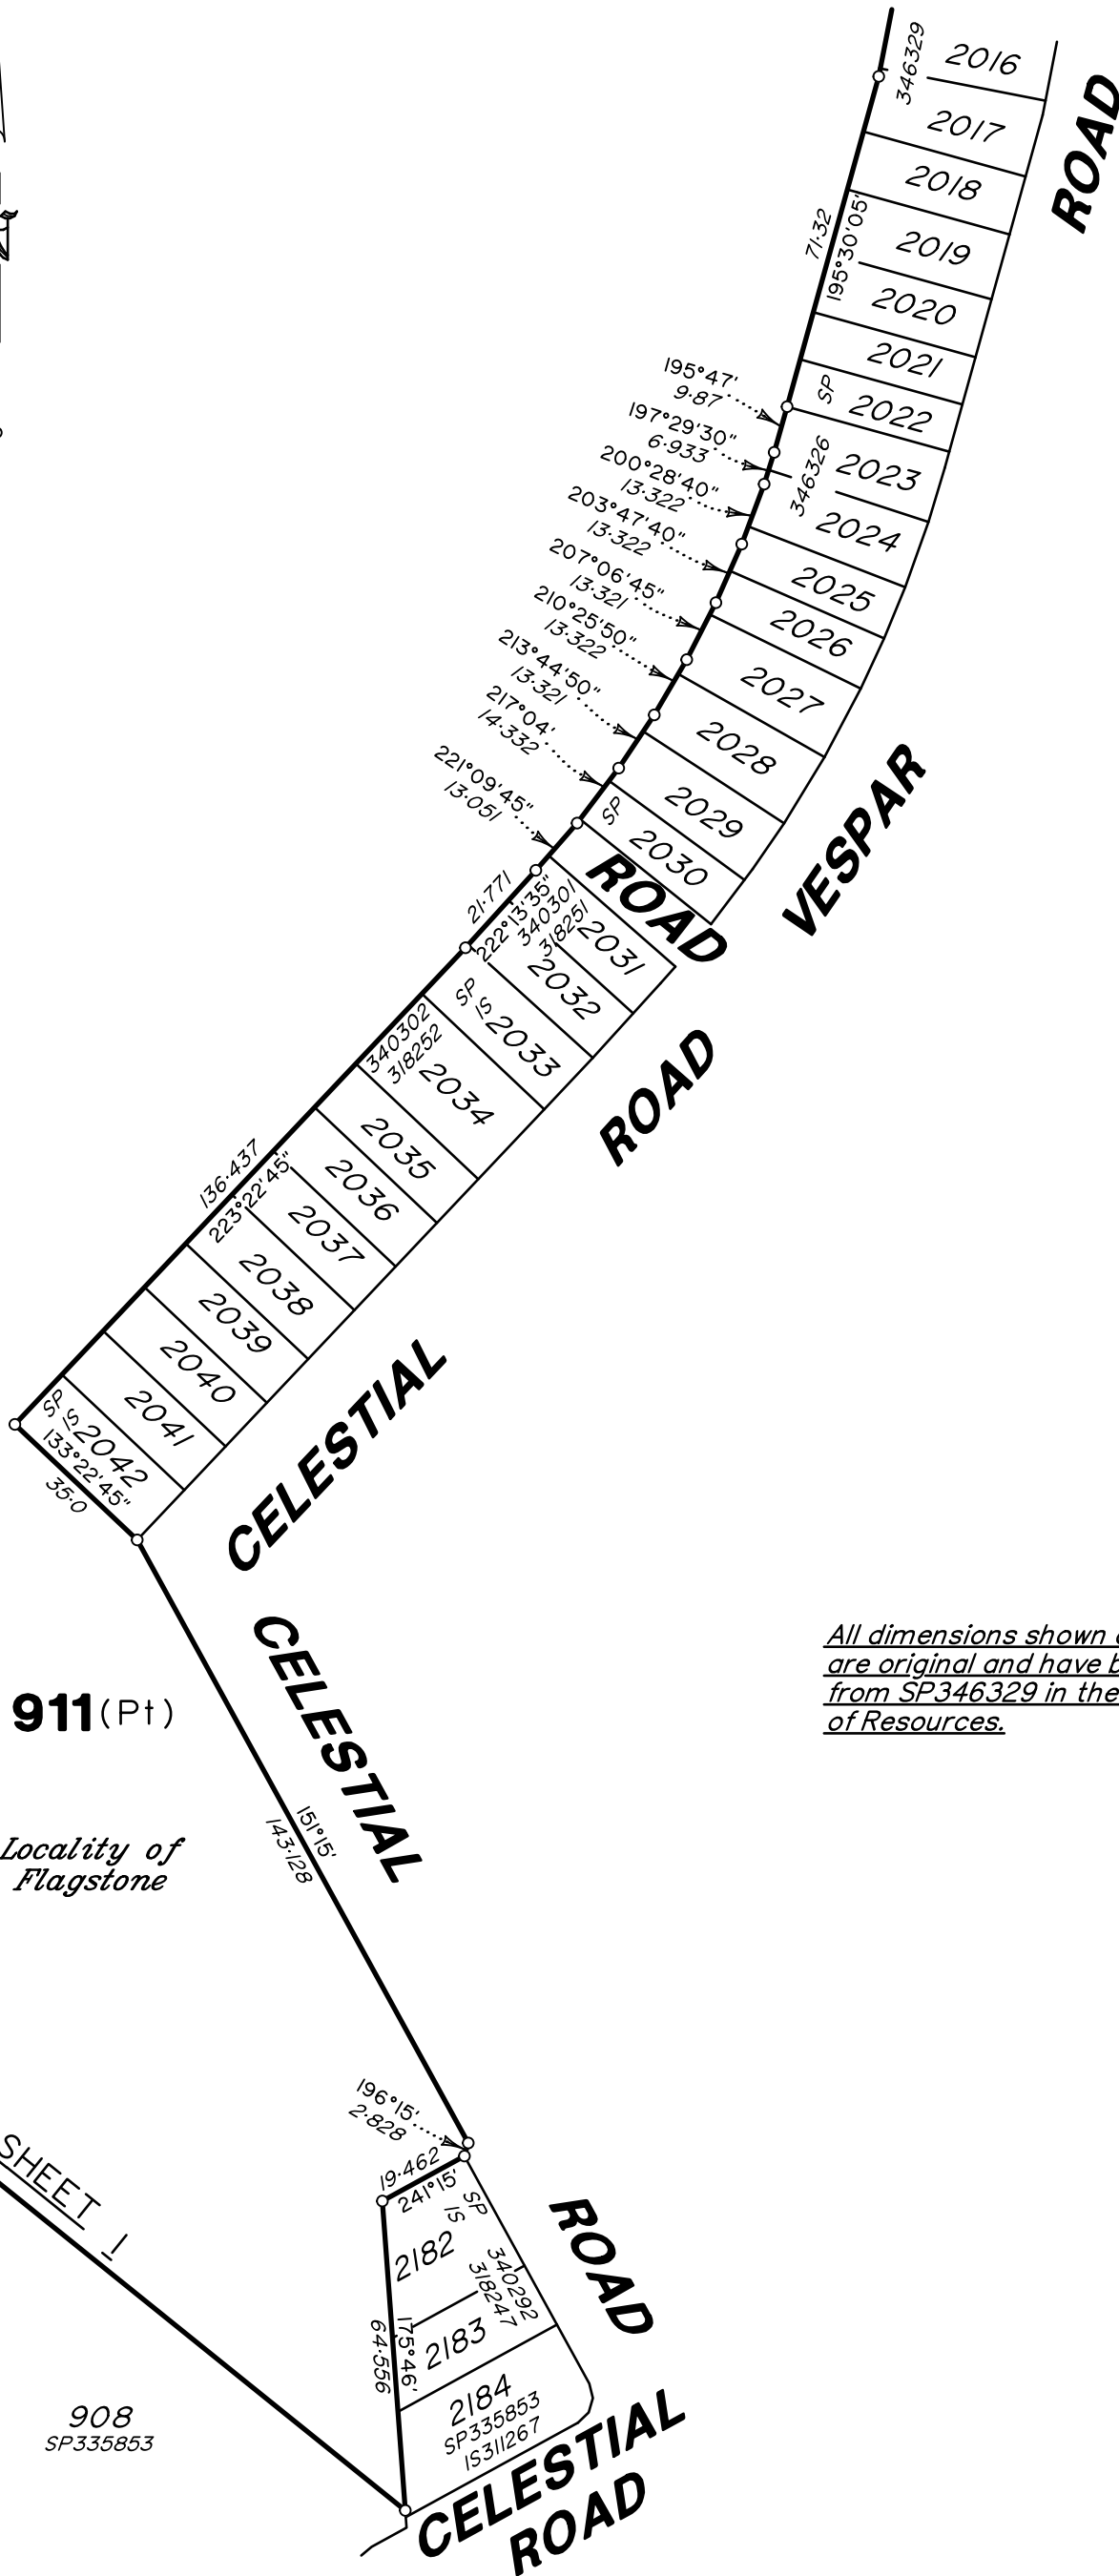

All dimensions shown on this sheet are original and have been compiled from SP346329 in the Department of Resources.

Scale 1:1500 Lengths are in Metres

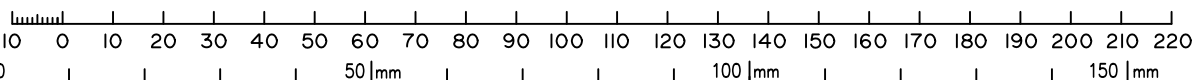

State copyright reserved.

Insert Plan Number **SP346330**

430109-15191