



**Building Envelope Key - Front Loaded Allotment**

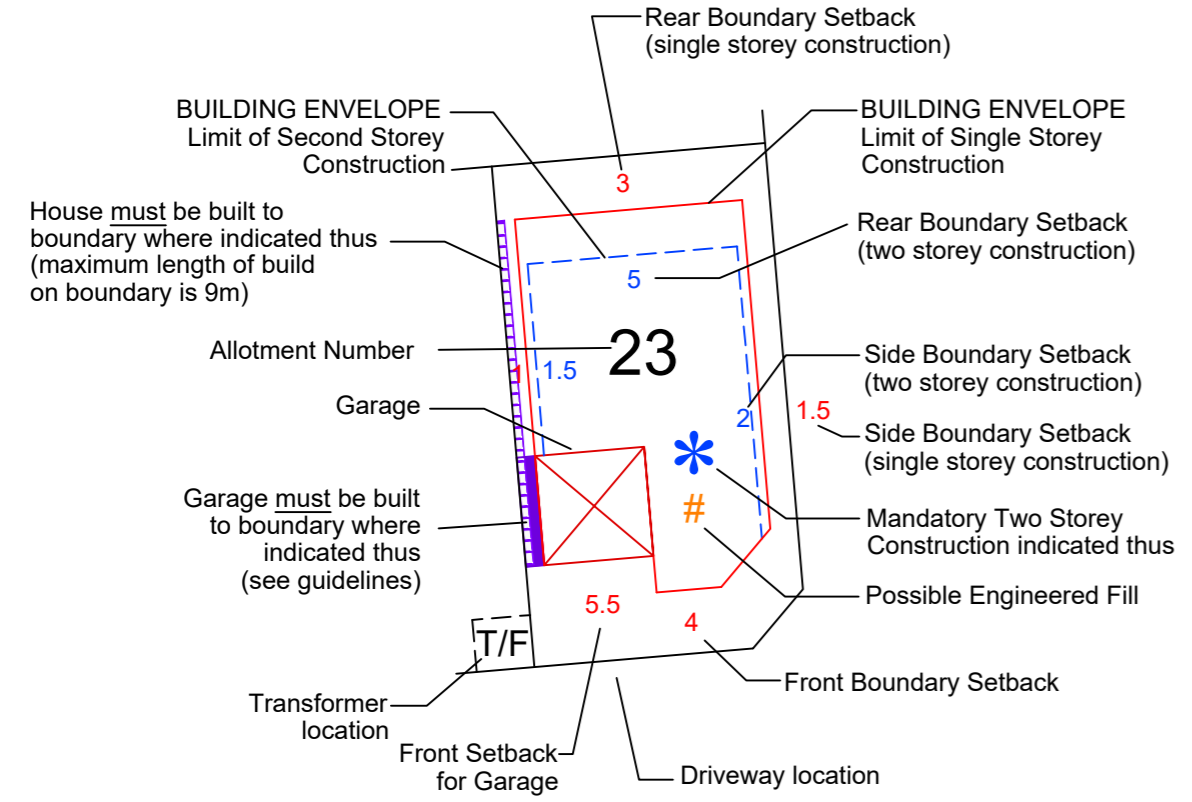

- Denotes Retaining Wall by Developer
- Denotes Existing Retaining Wall
- Denotes Articulation Zone (refer Urban Design Guidelines)
- Denotes Tree Protection Zone  
Works within the Tree Protection Zone are subject to council requirements. Please refer to the City of Port Adelaide Enfield for further information.

Lot 40 will need to have a demonstrated turning area required for vehicles to enter and exit the allotment in a forward direction as required by the City of Port Adelaide.

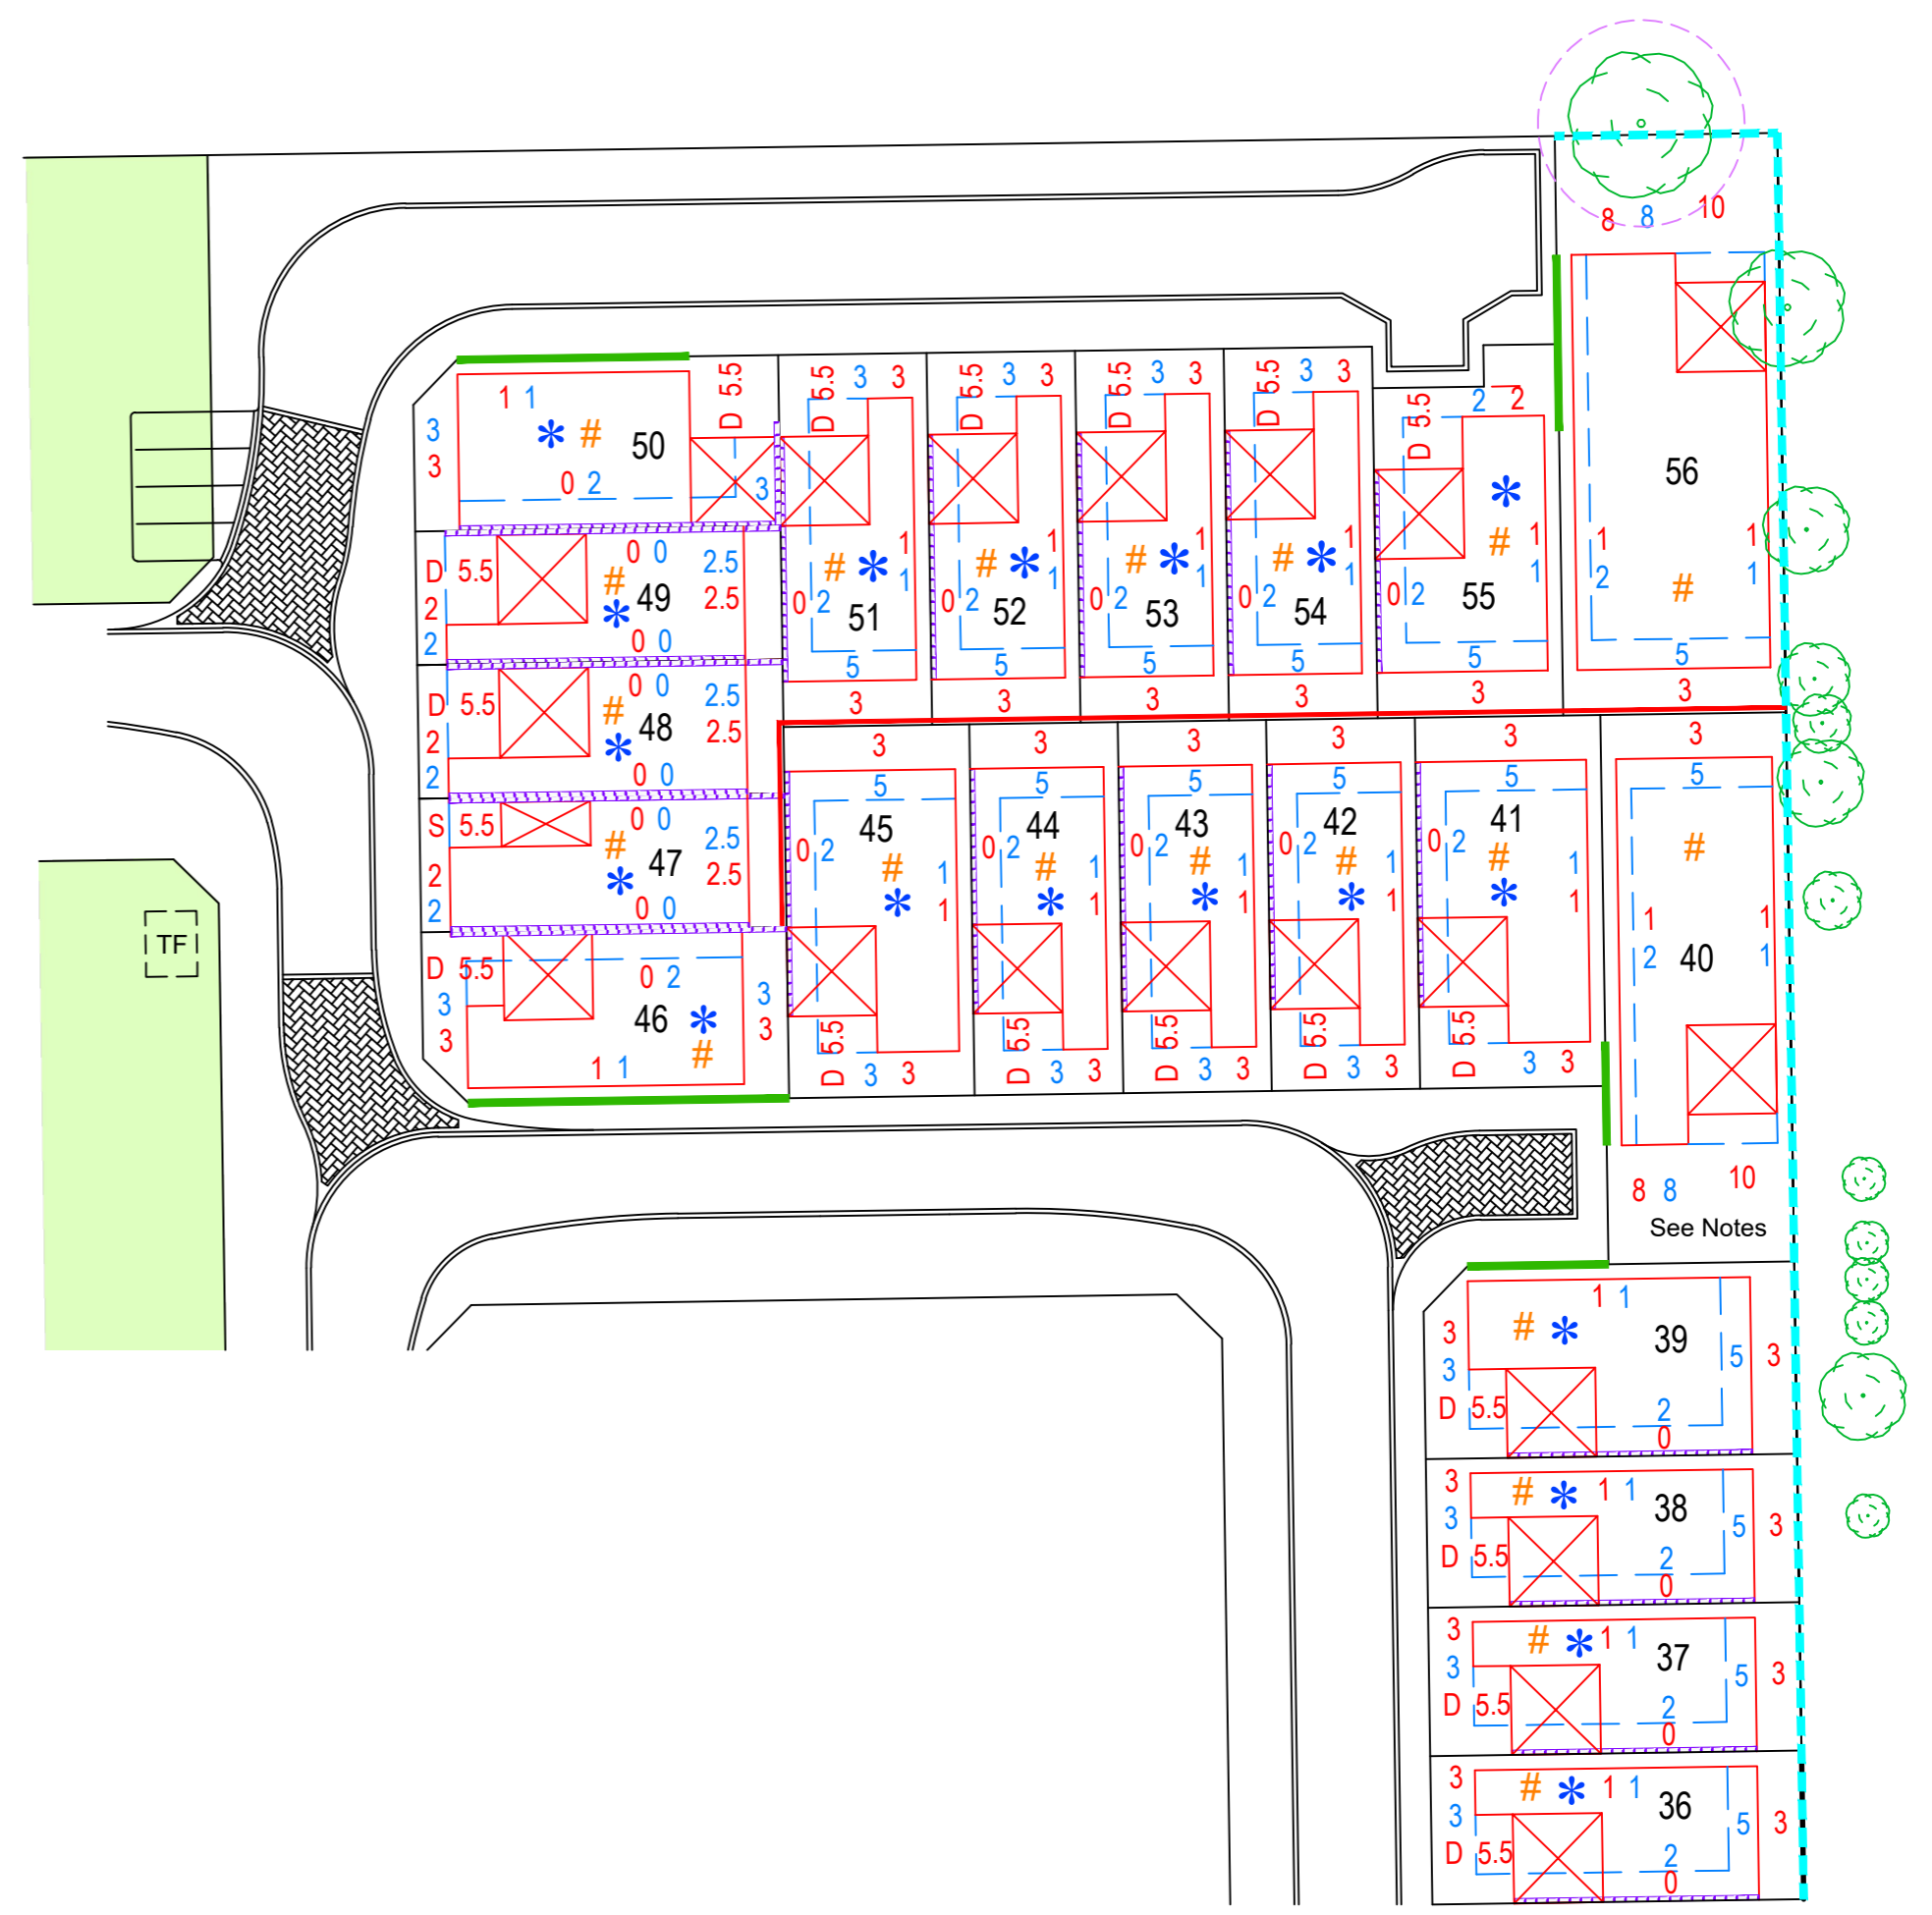

20A1673BEP ST5 Rev B

Alexander & Symonds Pty Ltd  
11 King William Street Kent Town,  
South Australia 5067  
PO Box 1000 Kent Town, SA 5071  
DX 209 ABN 93007 753 988

T (08) 8130 1666  
F (08) 8362 0099  
W www.alexander.com.au  
E adelaide@alexander.com.au

+ Property + Land Development +  
+ Construction + Mining +  
+ Spatial Information Management +

