
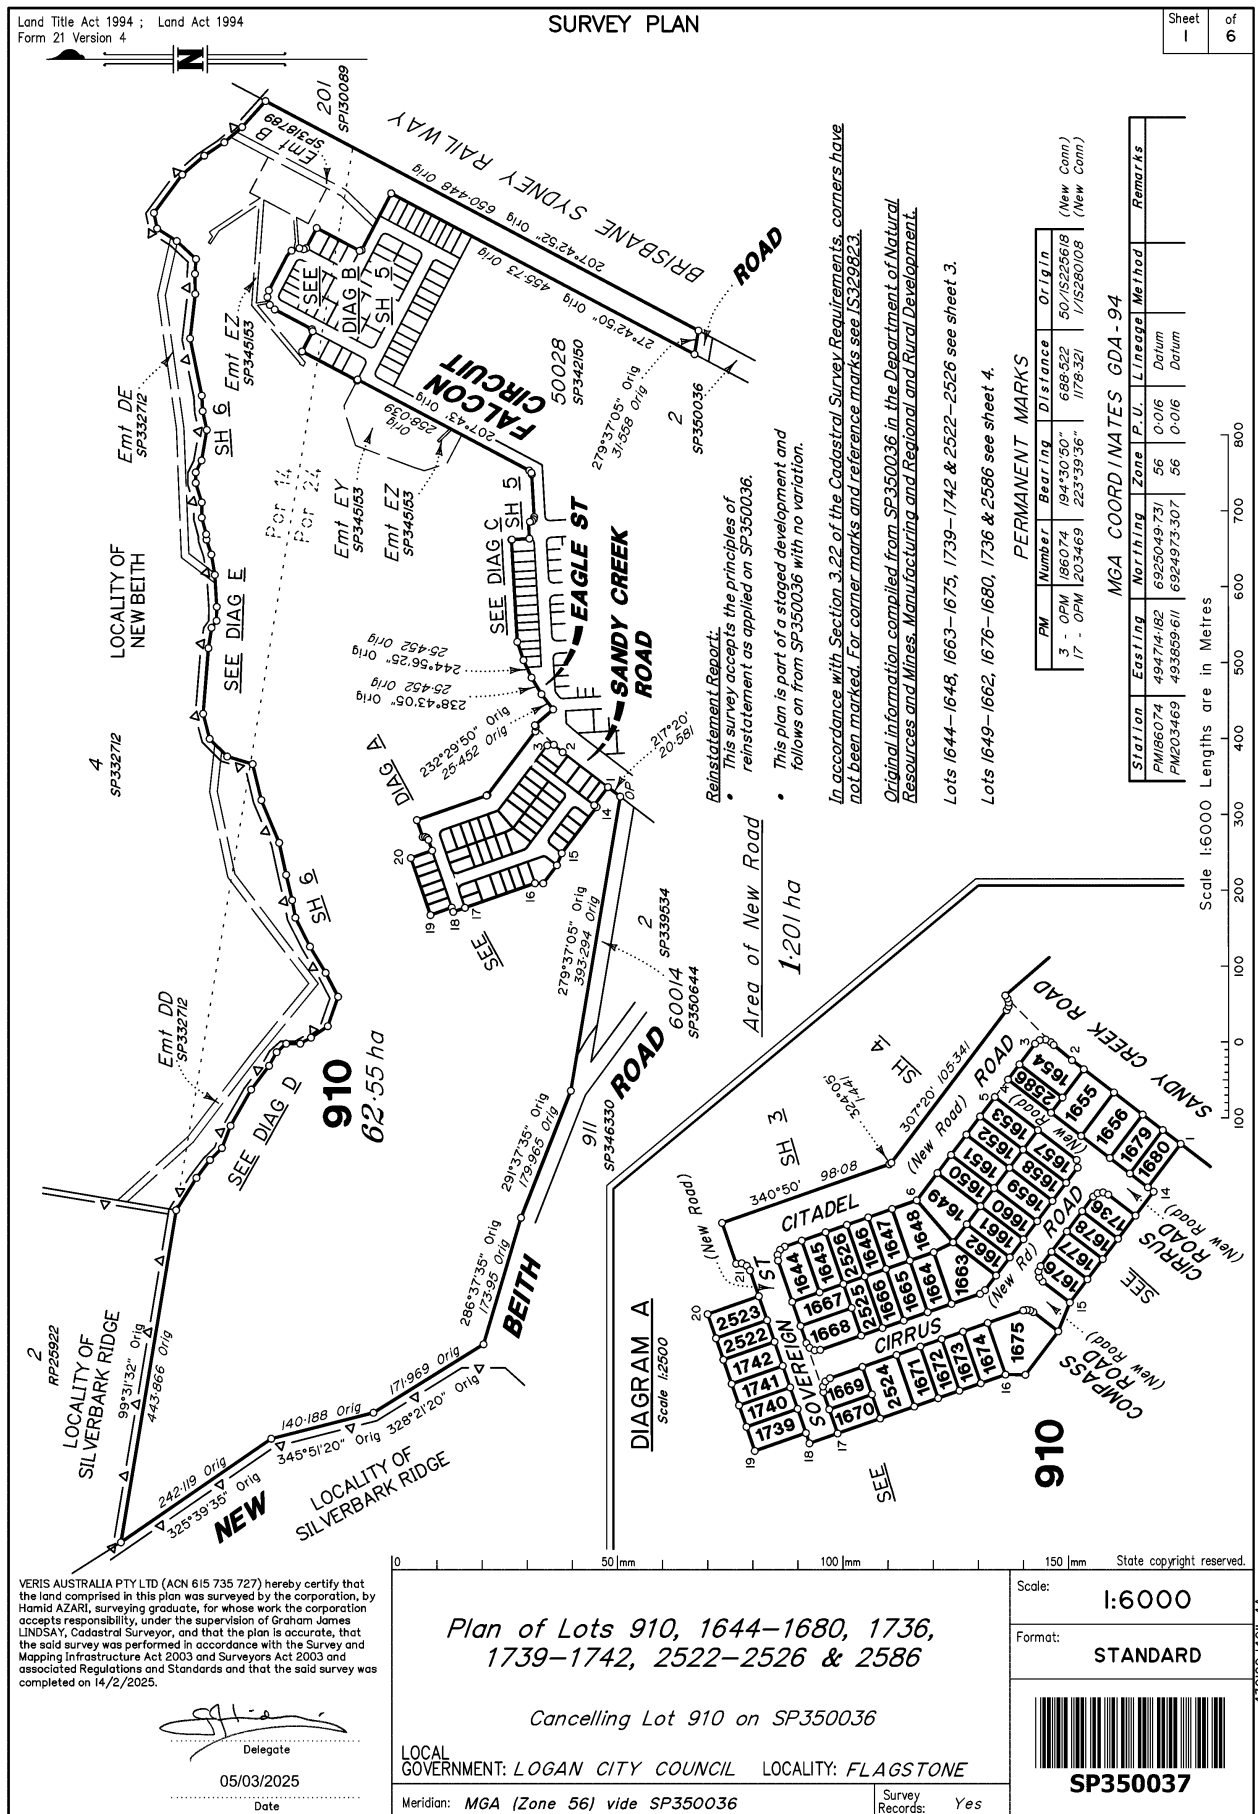


Land Title Act 1994 ; Land Act 1994
Form 21 Version 4

SURVEY PLAN

Sheet 1	of 6
------------	---------

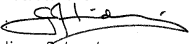

Land Title Act 1994; Land Act 1994 Form 21B Version 2		WARNING : Folded or Mutilated Plans will not be accepted. Plans may be rolled. Information may not be placed in the outer margins.		Sheet 2	of 6
723958907 EL 400 \$6,464.03 28/03/2025 16:22:06 (Dealing No.)		4. Lodged by			
		(Include address, phone number, email, reference, and Lodger Code)			
1. Existing		Created			
Title Reference	Description	New Lots	Road	Secondary Interests	
To issue	Lot 910 on SP350036	910, 1644-1680, 1736, 1739-1742, 2522-2526 & 2586	New Road		
ENCUMBRANCE EASEMENT ALLOCATIONS					
Easement		Lots to be Encumbered			
720626051 (Emt B on SP318789)		910			
723108985 (Emt EY on SP345153)		910			
723108986 (Emt EZ on SP345153)		910			
BENEFIT EASEMENT ALLOCATIONS					
Easement		Lots Fully Benefited		Lots Partially Benefited	
721767682 (Emt DD on SP332712)		910, 1644-1680, 1736, 1739-1742, 2522-2526 & 2586			
721767682 (Emt DE on SP332712)		910, 1644-1680, 1736, 1739-1742, 2522-2526 & 2586			
MORTGAGE ALLOCATIONS					
Mortgage	Lots Fully Encumbered		Lots Partially Encumbered		
722151745	910, 1644-1680, 1736, 1739-1742, 2522-2526 & 2586				
ADMINISTRATIVE ADVICE ALLOCATIONS					
Administrative Advice		Lots to be Encumbered			
711464446		910, 1644-1680, 1736, 1739-1742, 2522-2526 & 2586			
712298369		910, 1644-1680, 1736, 1739-1742, 2522-2526 & 2586			
713841850		910, 1644-1680, 1736, 1739-1742, 2522-2526 & 2586			
SP350036 is to register prior to the lodgement of this plan					
910 1644-1680, 1736, 1739-1742, 2522-2526 & 2586		Por 14 & Por 24 Por 24			
Lots		Orig			
2. Orig Grant Allocation:		5. Passed & Endorsed :			
3. References : Dept File : Local Govt : Surveyor : 430109-14011 Survey Advice: 2015-0806		By : Veris Australia Pty Ltd Date : 05/03/2025 Signed :  Designation : Delegate			
		6. Building Format Plans only. I certify that : * As far as it is practical to determine, no part of the building shown on this plan encroaches onto adjoining lots or road. * Part of the building shown on this plan encroaches onto adjoining * lots and road Cadastrol Surveyor/Delegate * Date Delete words not required			
		7. Lodgement Fees : Survey Deposit \$ Lodgement \$ New Titles \$ Photocopy \$ Postage \$ TOTAL \$ 8. Insert Plan Number SP350037			

