


SURVEY PLAN

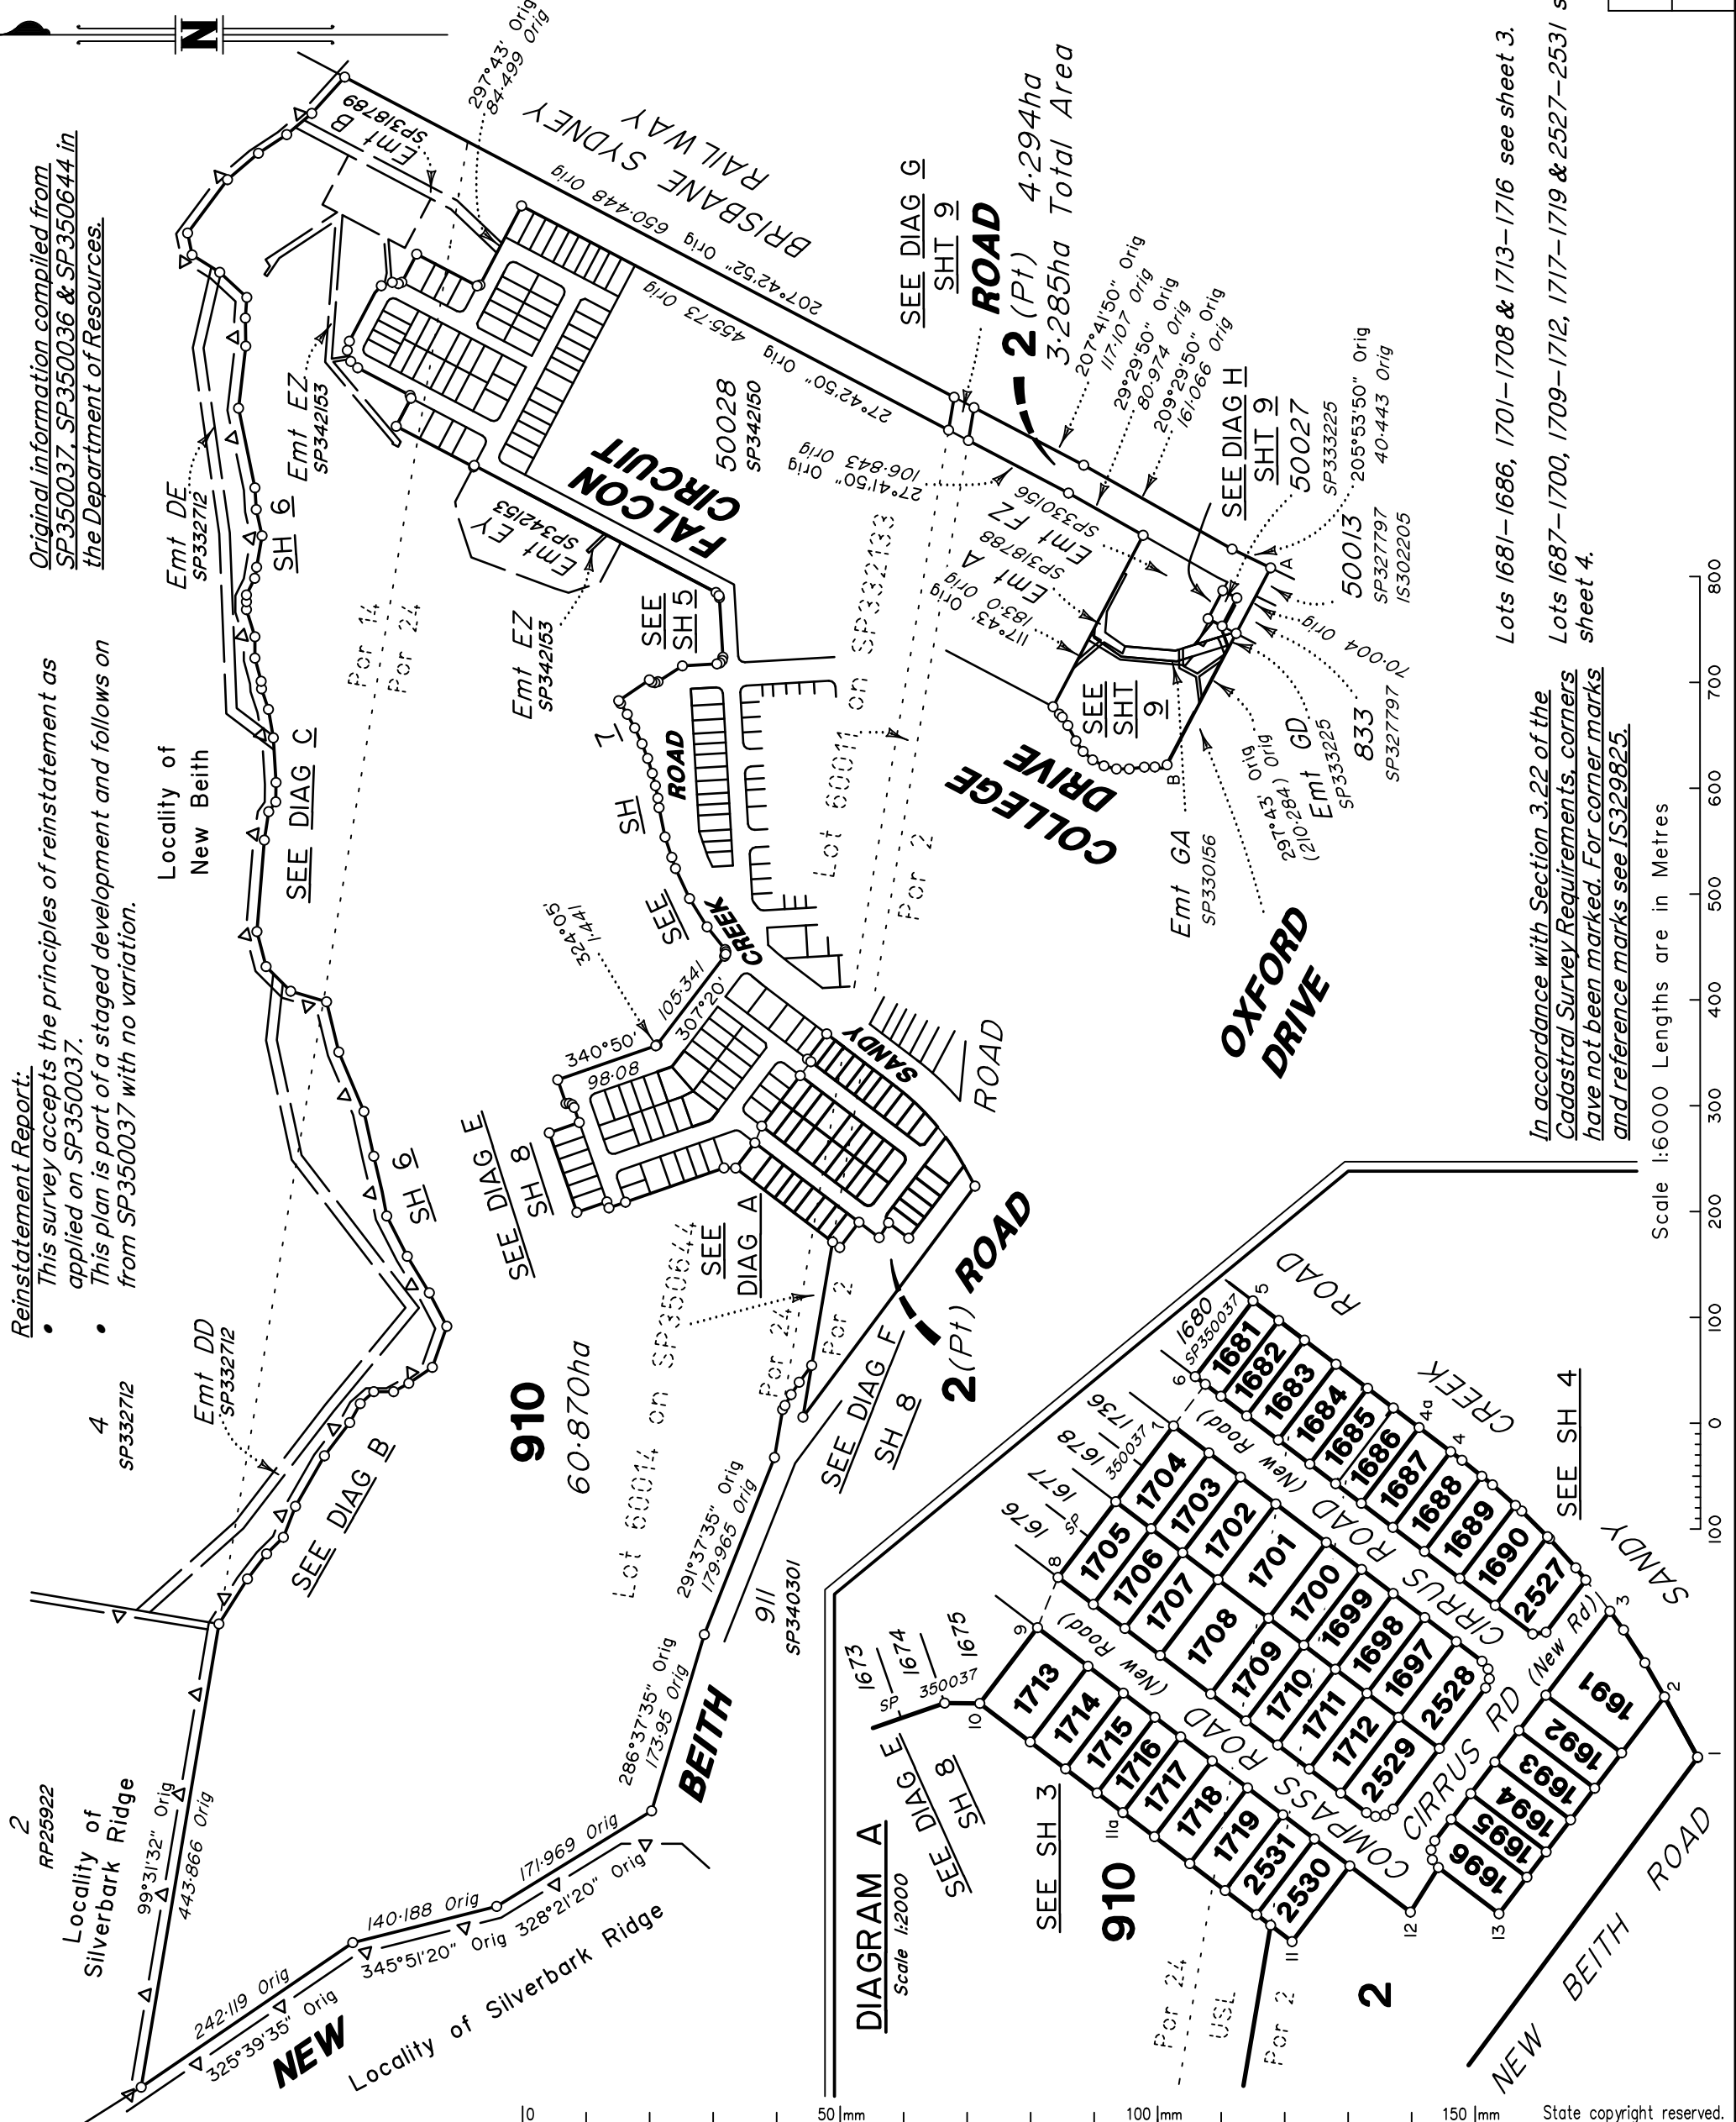

Original information compiled from SP350037, SP350036 & SP350644 in the Department of Resources.

Reinstatement Report:  
 • This survey accepts the principles of reinstatement as applied on SP350037.  
 • This plan is part of a staged development and follows on from SP350037 with no variation.

In accordance with Section 3.22 of the Cadastral Survey Requirements, corners have not been marked. For corner marks and reference marks see IS329825.  
 Lots 1681-1686, 1701-1708 & 1713-1716 see sheet 3.  
 Lots 1687-1700, 1709-1712, 1717-1719 & 2527-2531 see sheet 4.

Scale 1:6000 Lengths are in Metres

**veris**  
 BRISBANE (07) 3666 4700 WHITSUNDAYS (07) 4945 6600  
 MACKAY (07) 4957 9700 CAIRNS (07) 4252 9400  
 veris.com.au  
 ACN 615 735 727  
 Veris Australia Pty Ltd

E		
D		
C		
B		
A	28.8.2024	TM Original

Plan of Lots 2, 910, 1681-1719 & 2527-2531  
 Cancelling Lot 910 on SP350037, Lot 2 on SP350036 & Lot 60014 on SP350644  
 LOCAL GOVERNMENT: LOGAN CITY COUNCIL LOCALITY: FLAGSTONE  
 Meridian: MGA Zone 56 vide SP350037  
 Survey Records: Yes

Scale: 1:6000  
 Format: STANDARD  
**SP350651**

**WARNING : Folded or Mutilated Plans will not be accepted.  
Plans may be rolled.  
Information may not be placed in the outer margins.**

(Dealing No.)

4. Lodged by

(Include address, phone number, email, reference, and Lodger Code)

1. Existing		Created		
Title Reference	Description	New Lots	Road	Secondary Interests

Lots	Orig

2. Orig Grant Allocation:


3. References :  
Dept File :  
Local Govt :  
Surveyor : 430109-14011      Survey Advice: 2015-0806

5. Passed & Endorsed :  
By : Veris Australia Pty Ltd  
Date :  
Signed :  
Designation : *Delegate*

6. Building Format Plans only.  
I certify that :  
\* As far as it is practical to determine, no part of the building shown on this plan encroaches onto adjoining lots or road;  
\* Part of the building shown on this plan encroaches onto adjoining \* lots and road  
.....  
Cadastral Surveyor/Delegate \* Date  
\*delete words not required

7. Lodgement Fees :  
Survey Deposit                    \$ .....  
Lodgement                        \$ .....  
..... New Titles                \$ .....  
Photocopy                        \$ .....  
Postage                            \$ .....  
TOTAL                              \$ .....

8. Insert Plan Number **SP35065I**

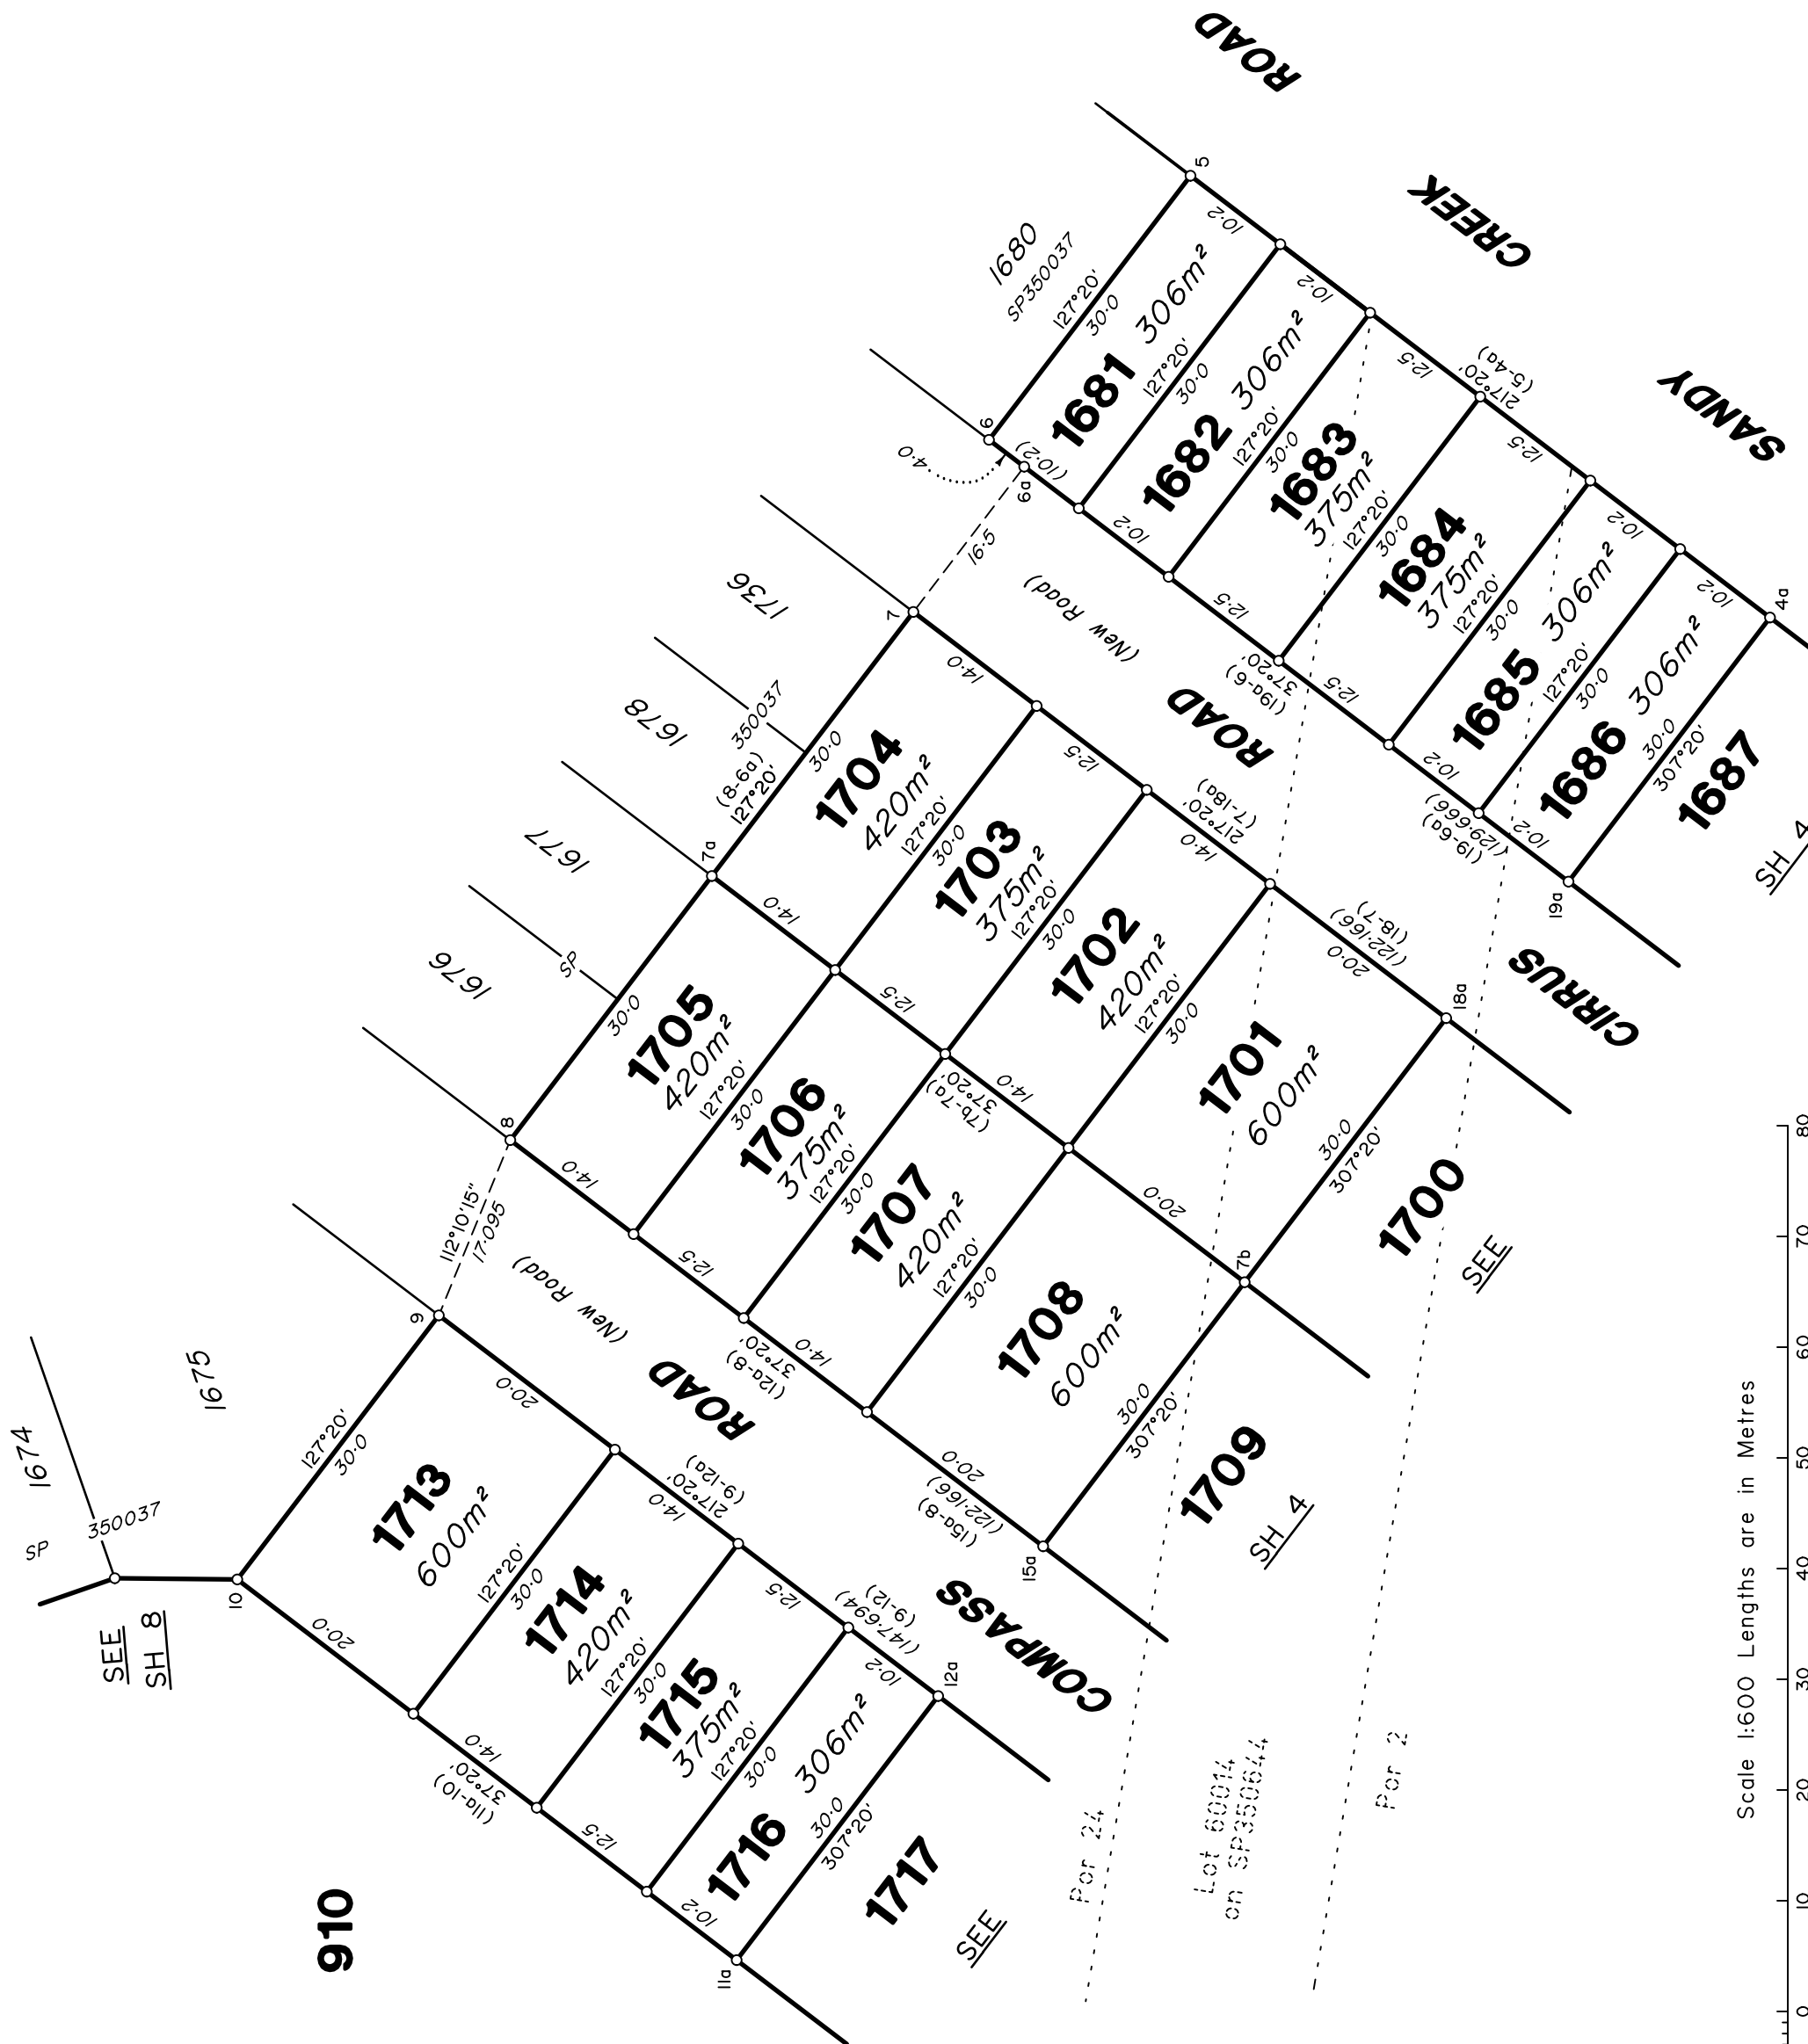

0 50 mm 100 mm 150 mm


Scale 1:600 Lengths are in Metres



430109-14021-4B

State copyright reserved.

Insert Plan Number **SP350651**

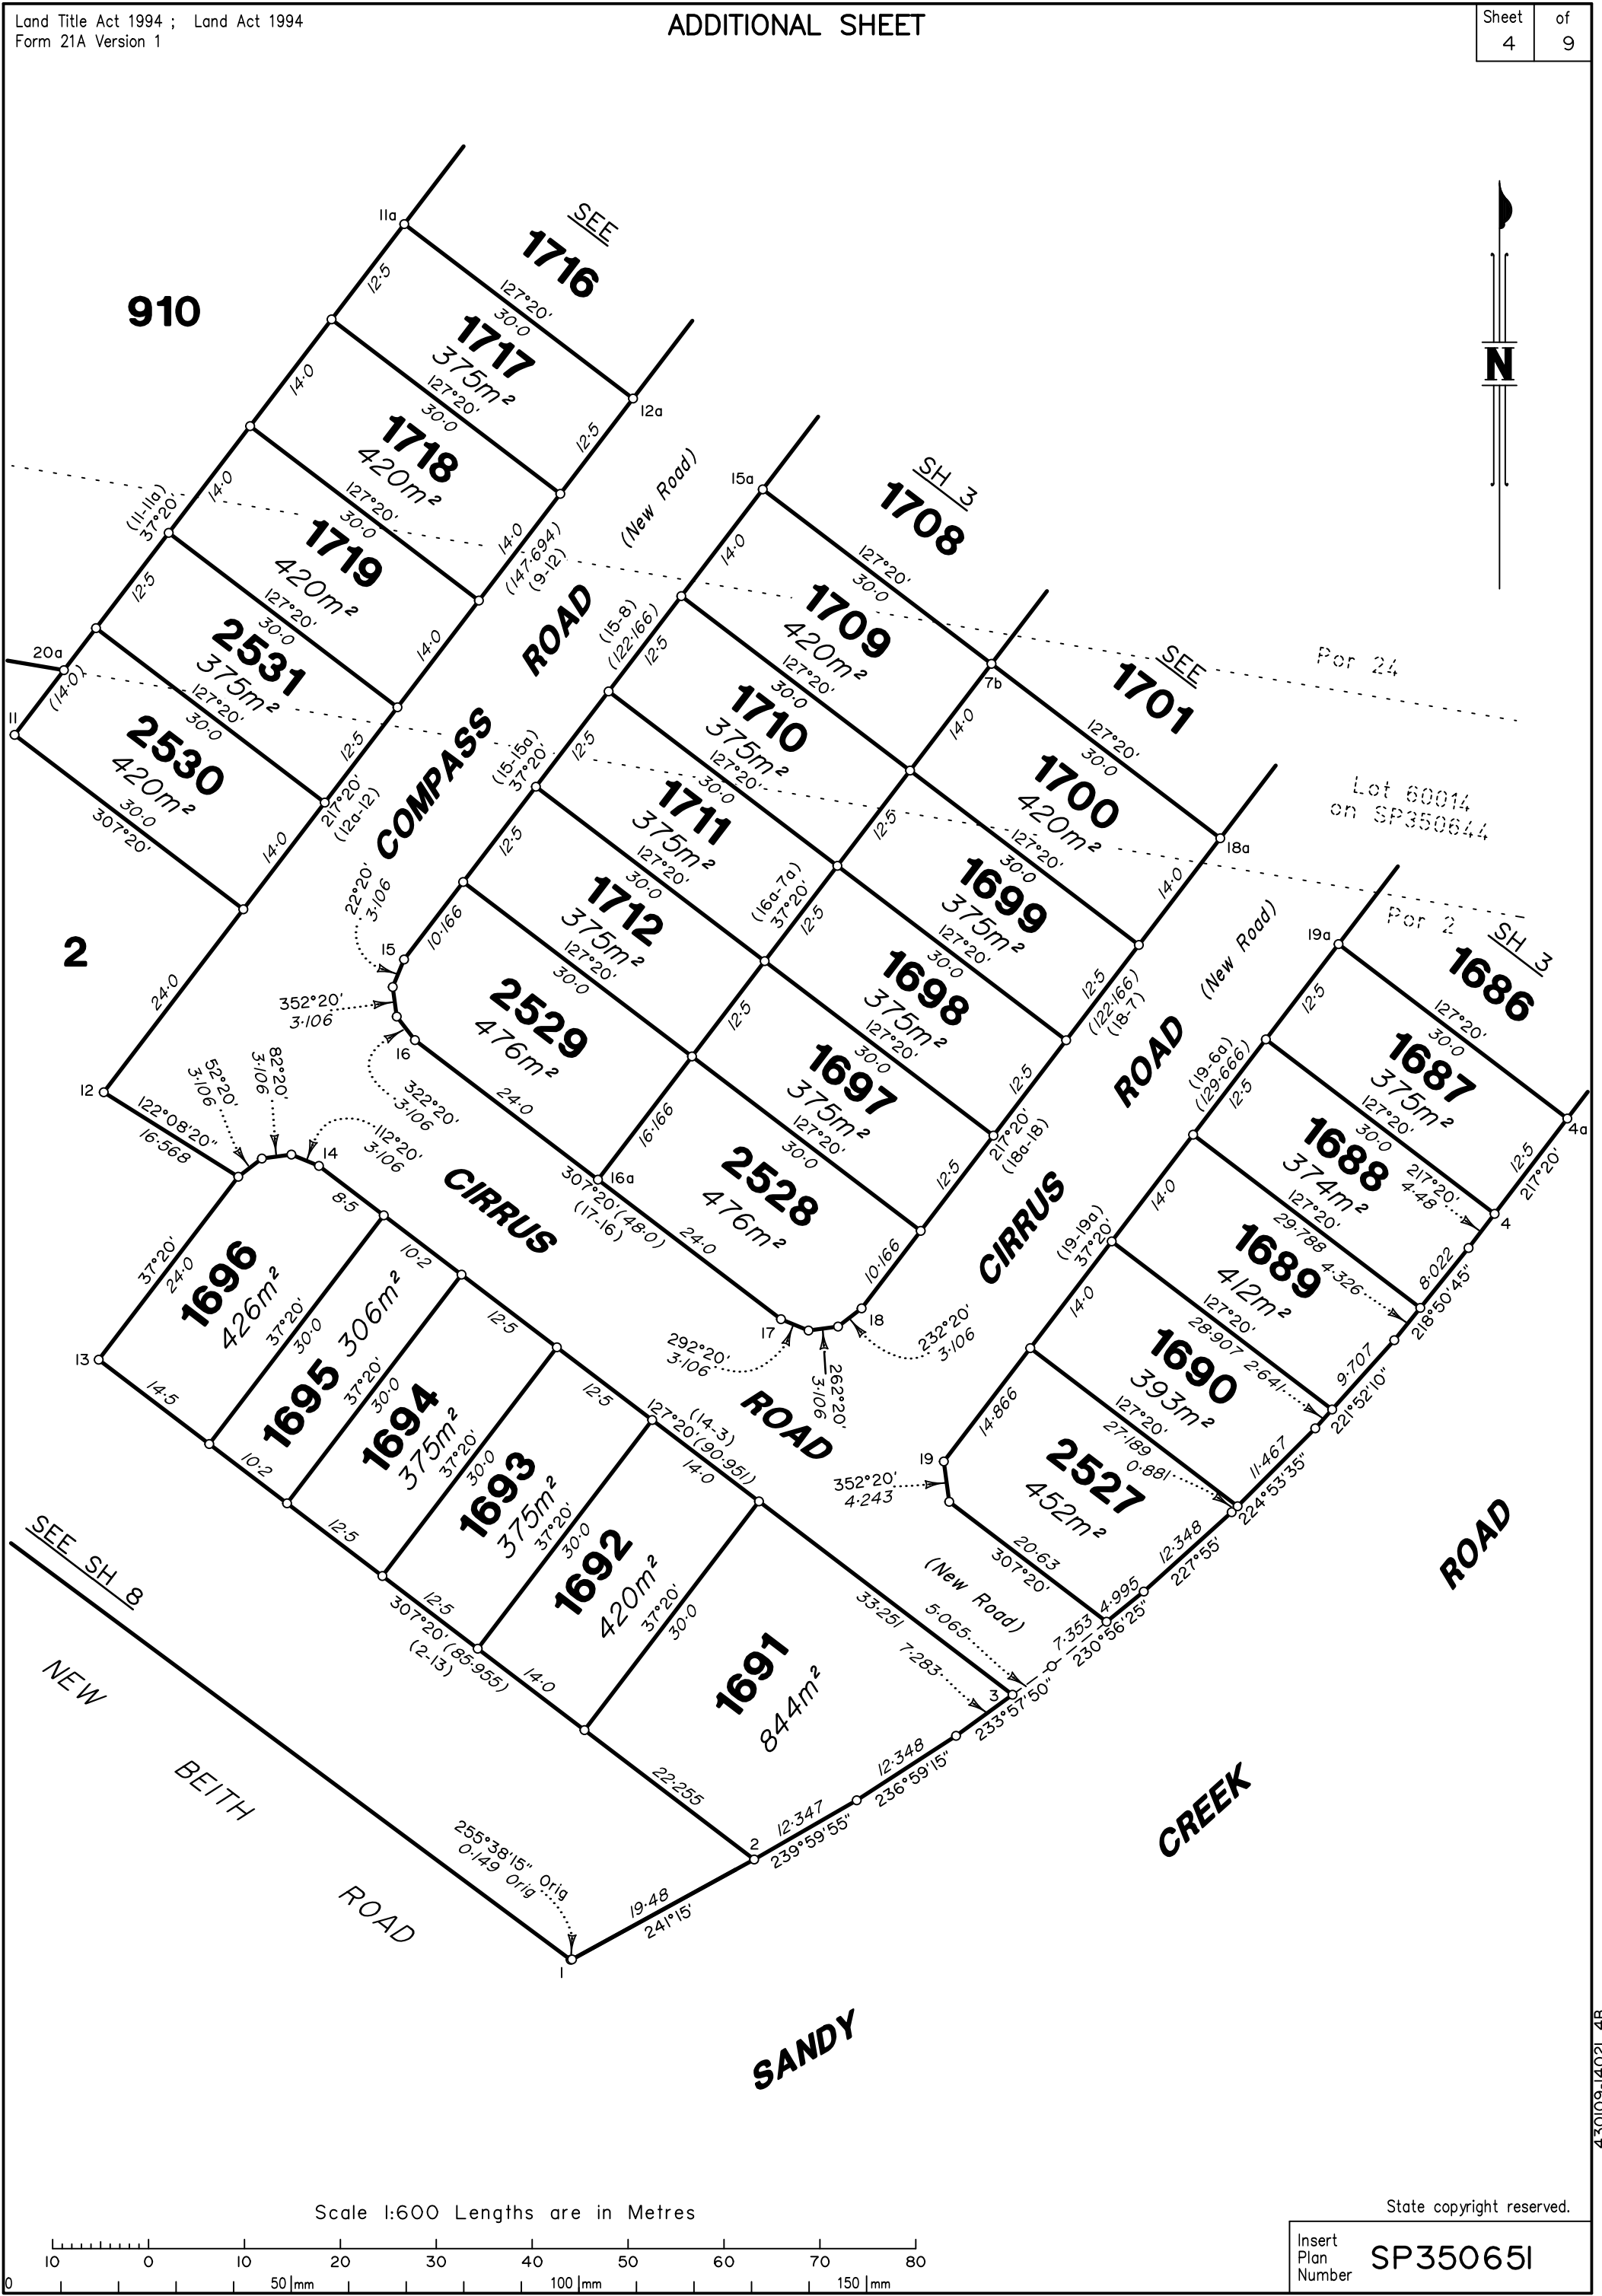


Scale 1:600 Lengths are in Metres

State copyright reserved.

Insert Plan Number **SP350651**

430109-14021 4B

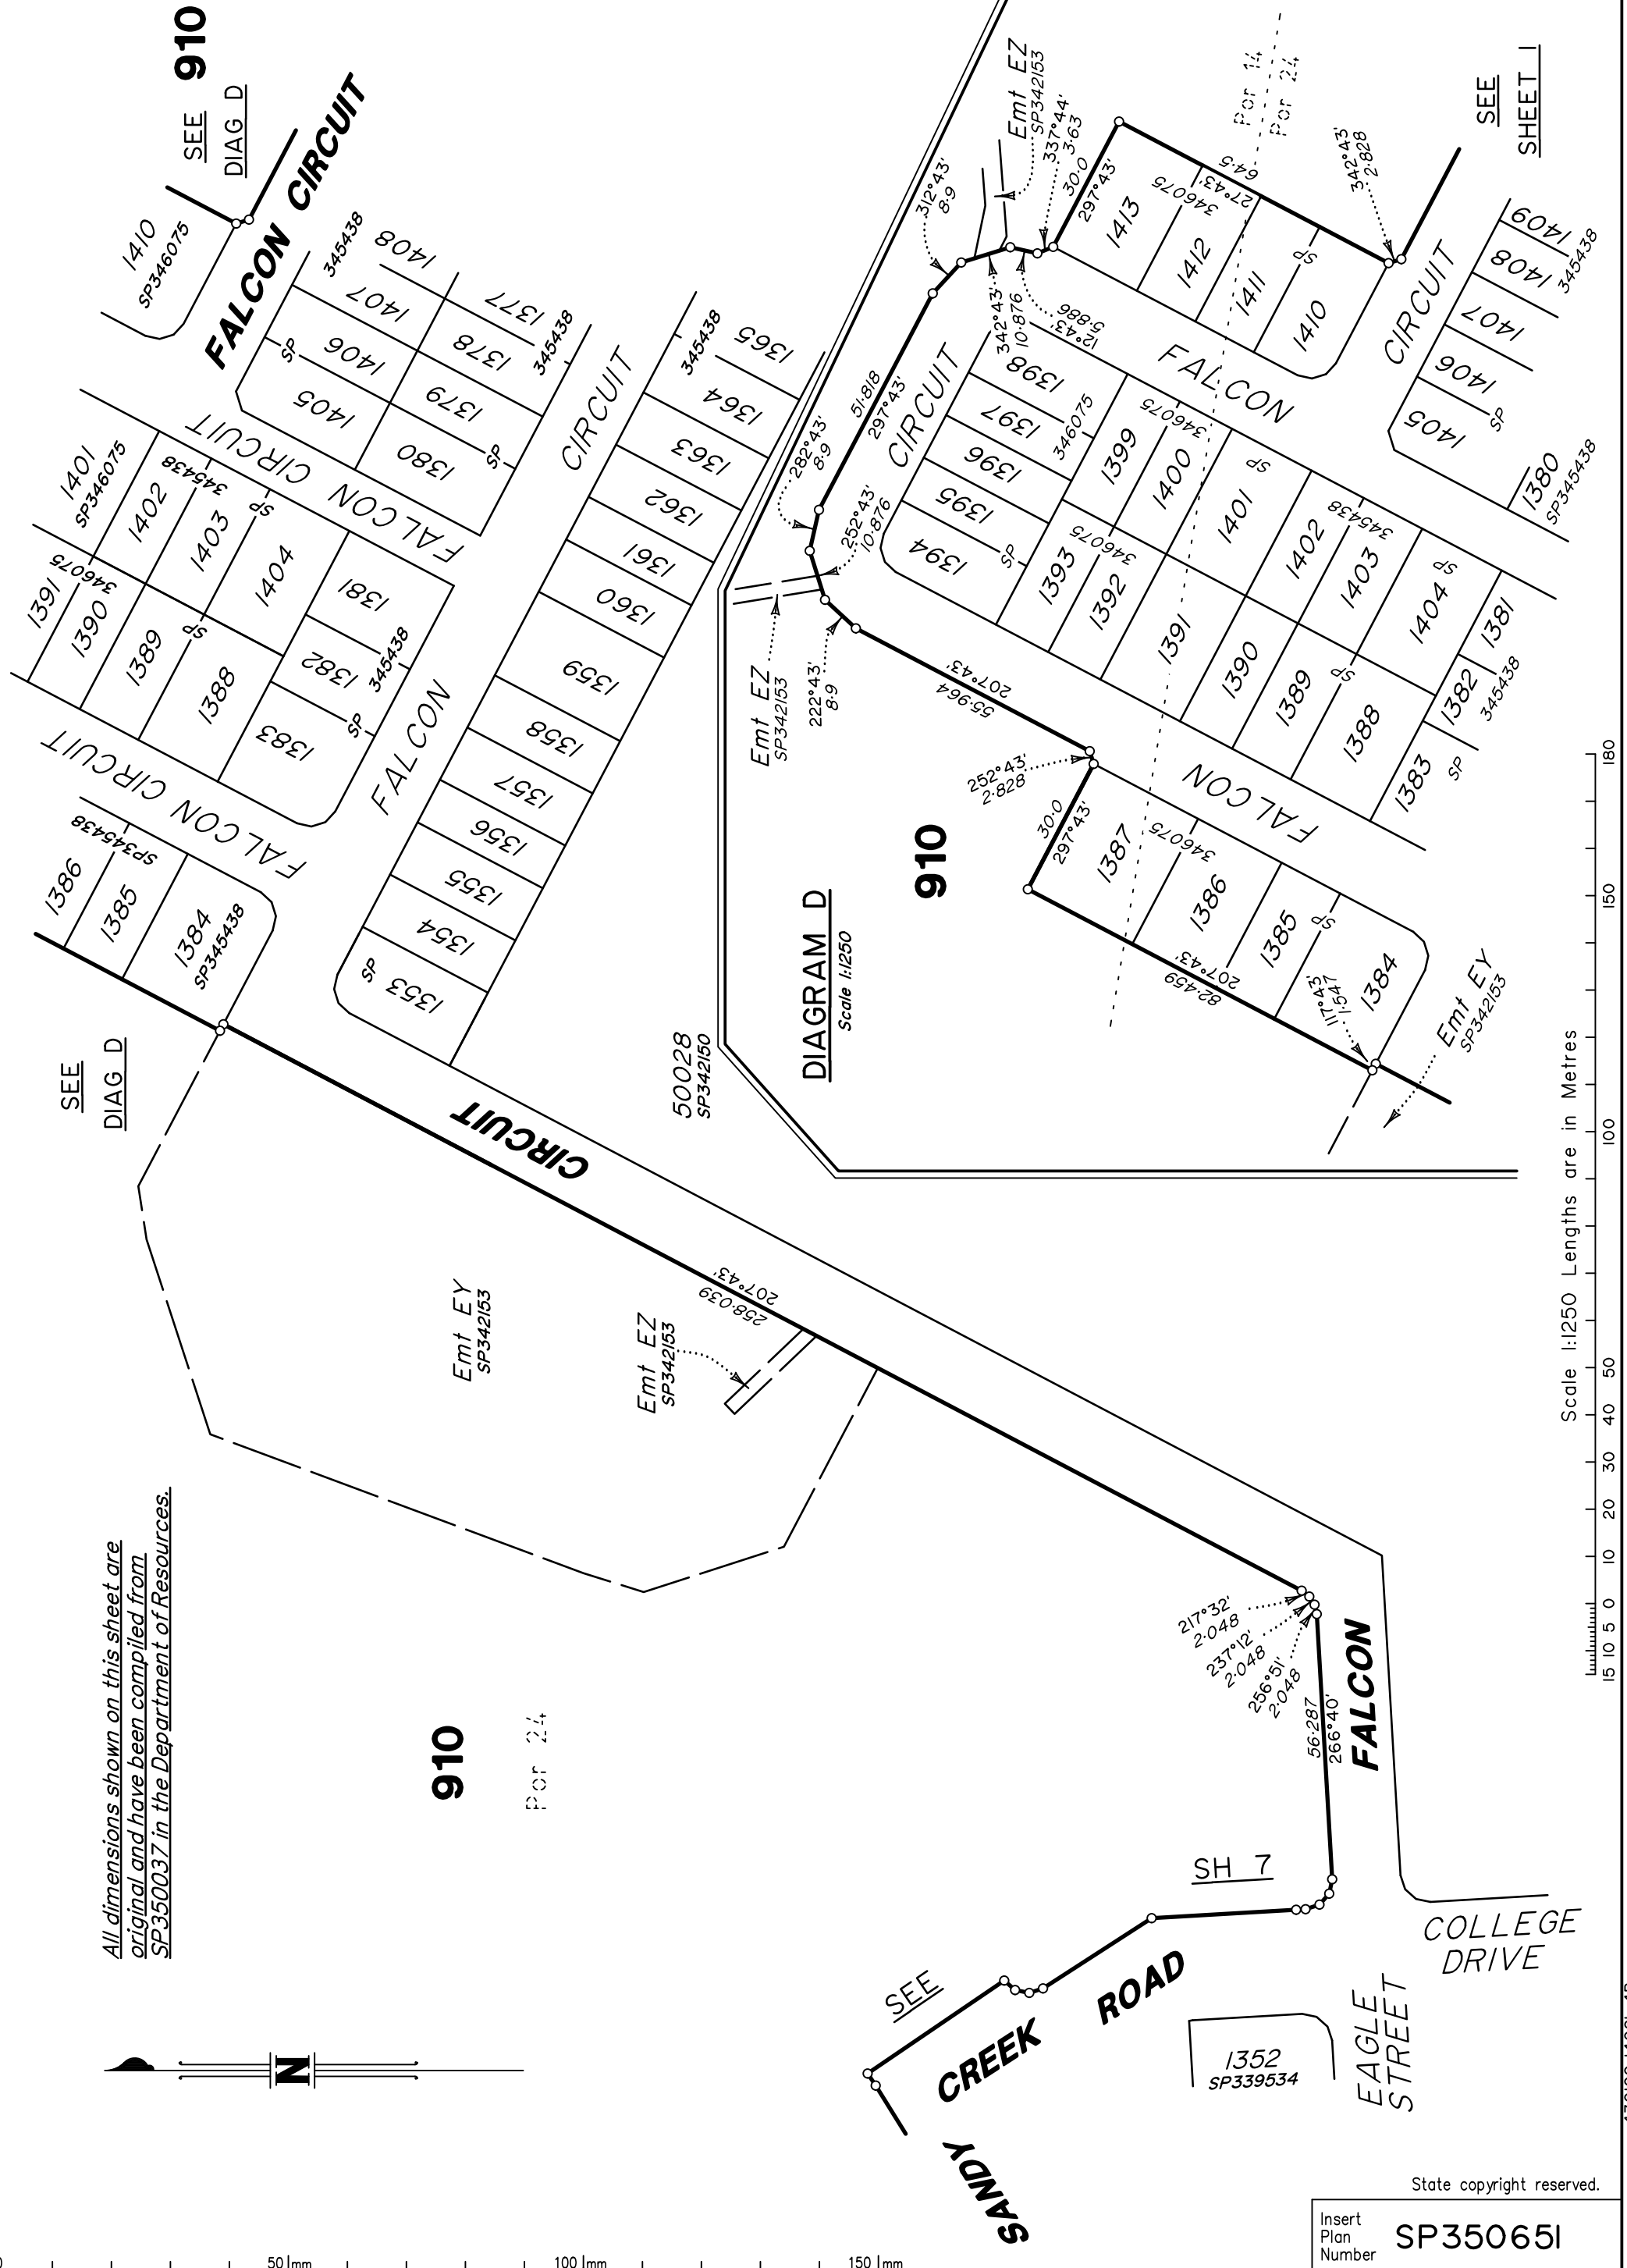

All dimensions shown on this sheet are original and have been compiled from SP350037 in the Department of Resources.



Scale 1:1250 Lengths are in Metres

430109-14021 4B


State copyright reserved.

Insert Plan Number **SP350651**

0 50 mm 100 mm 150 mm



SYDNEY RAILWAY  
BRISBANE  
201  
SP/30089

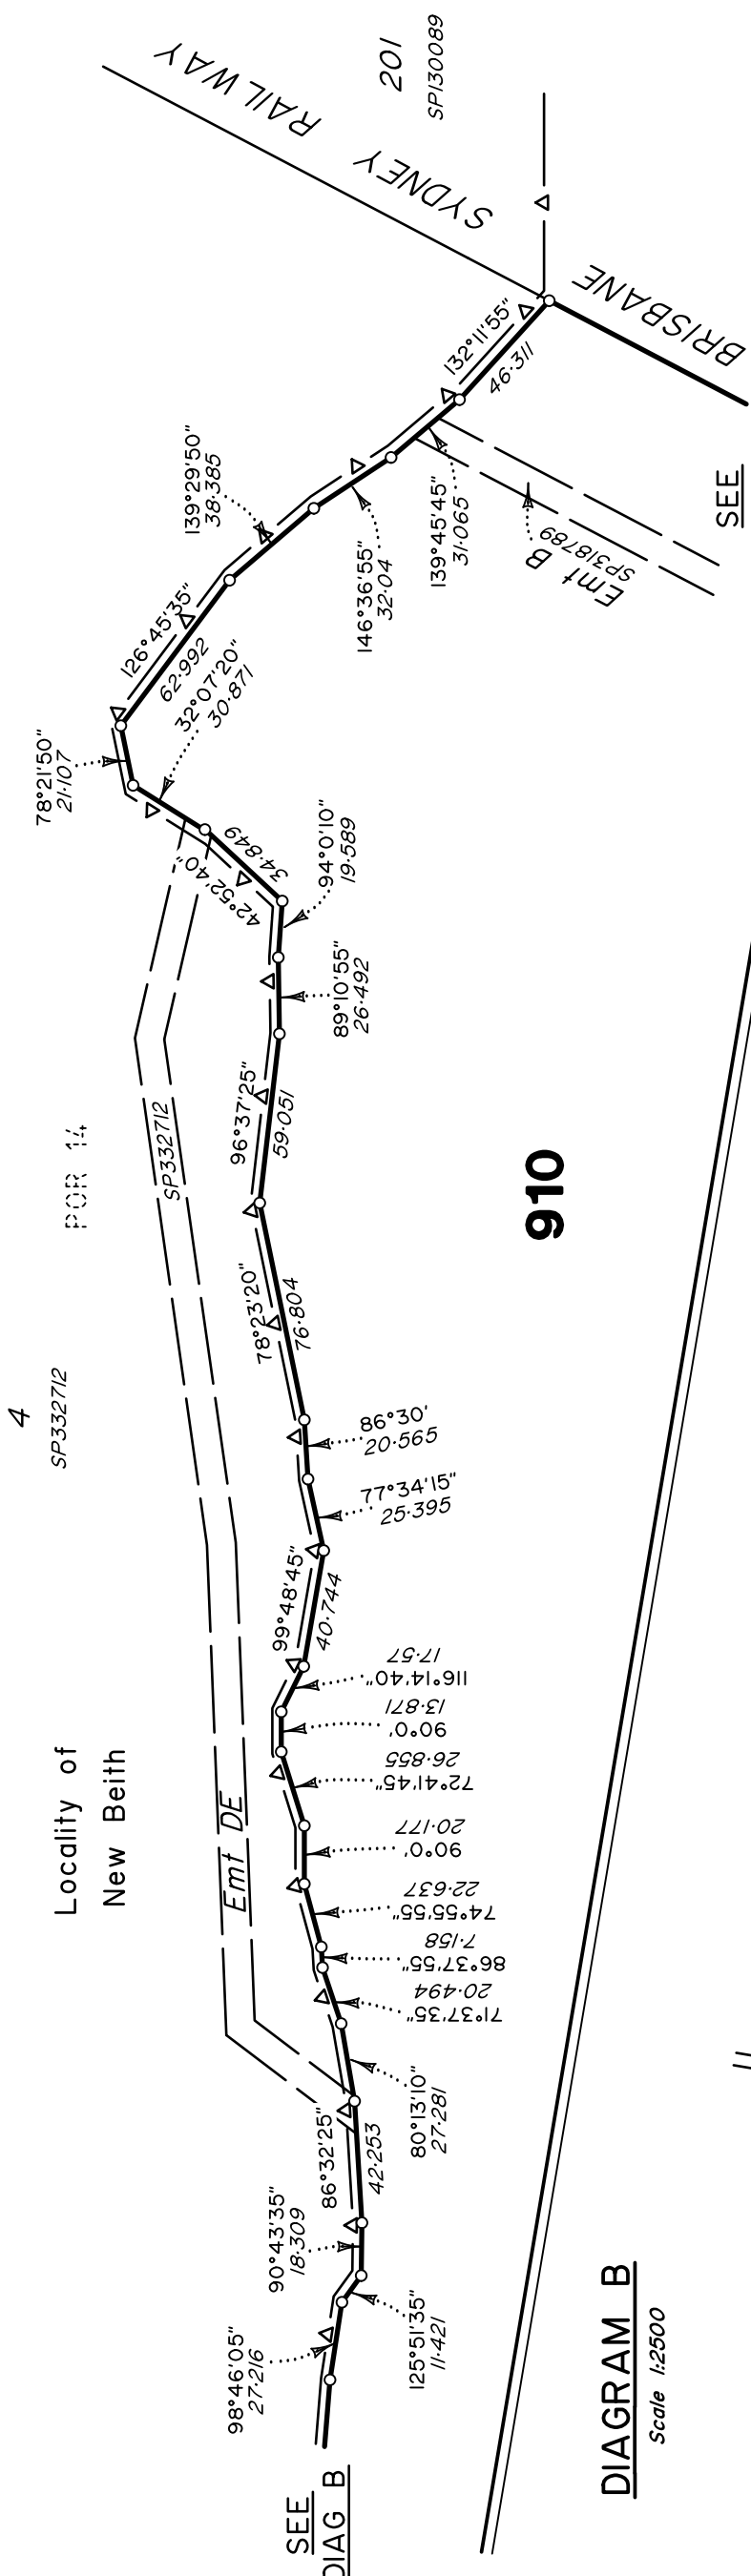

**DIAGRAM C**  
Scale 1:2500

Locality of  
New Beith

4  
SP332712

POR 14

**910**

**DIAGRAM B**  
Scale 1:2500

Locality of  
Silverbark Ridge

2  
RP25922


Locality of  
New Beith

4  
SP332712

POR 14

POR 24


**DIAGRAM A**  
Scale 1:2500

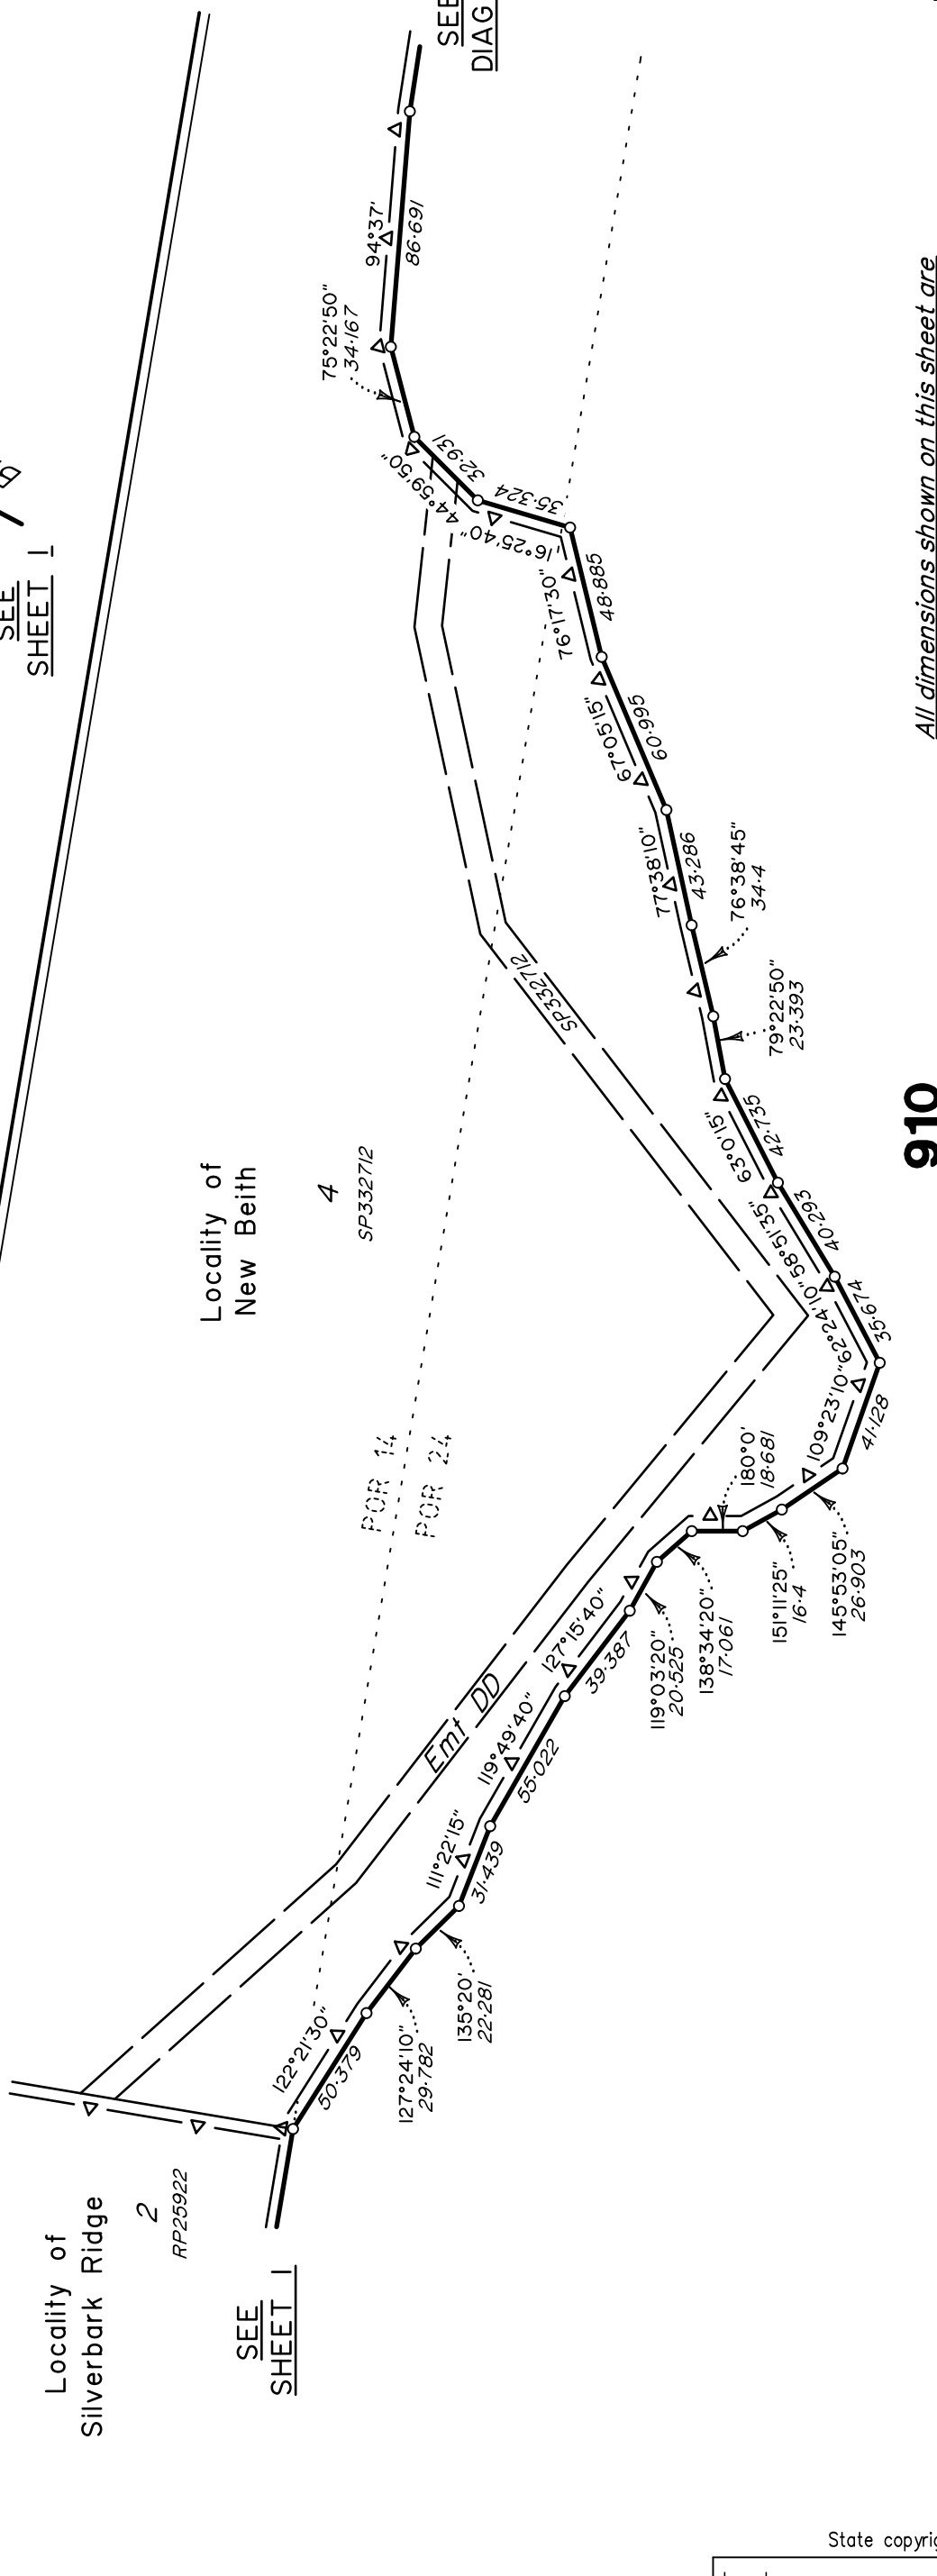

All dimensions shown on this sheet are original and have been compiled from SP350037 in the Department of Resources.


**910**

Scale 1:2500 Lengths are in Metres


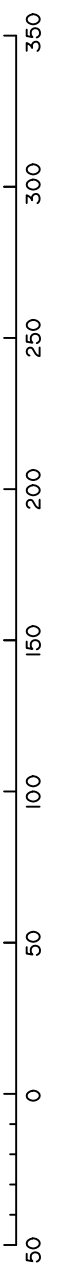


State copyright reserved.

Insert Plan Number **SP350651**

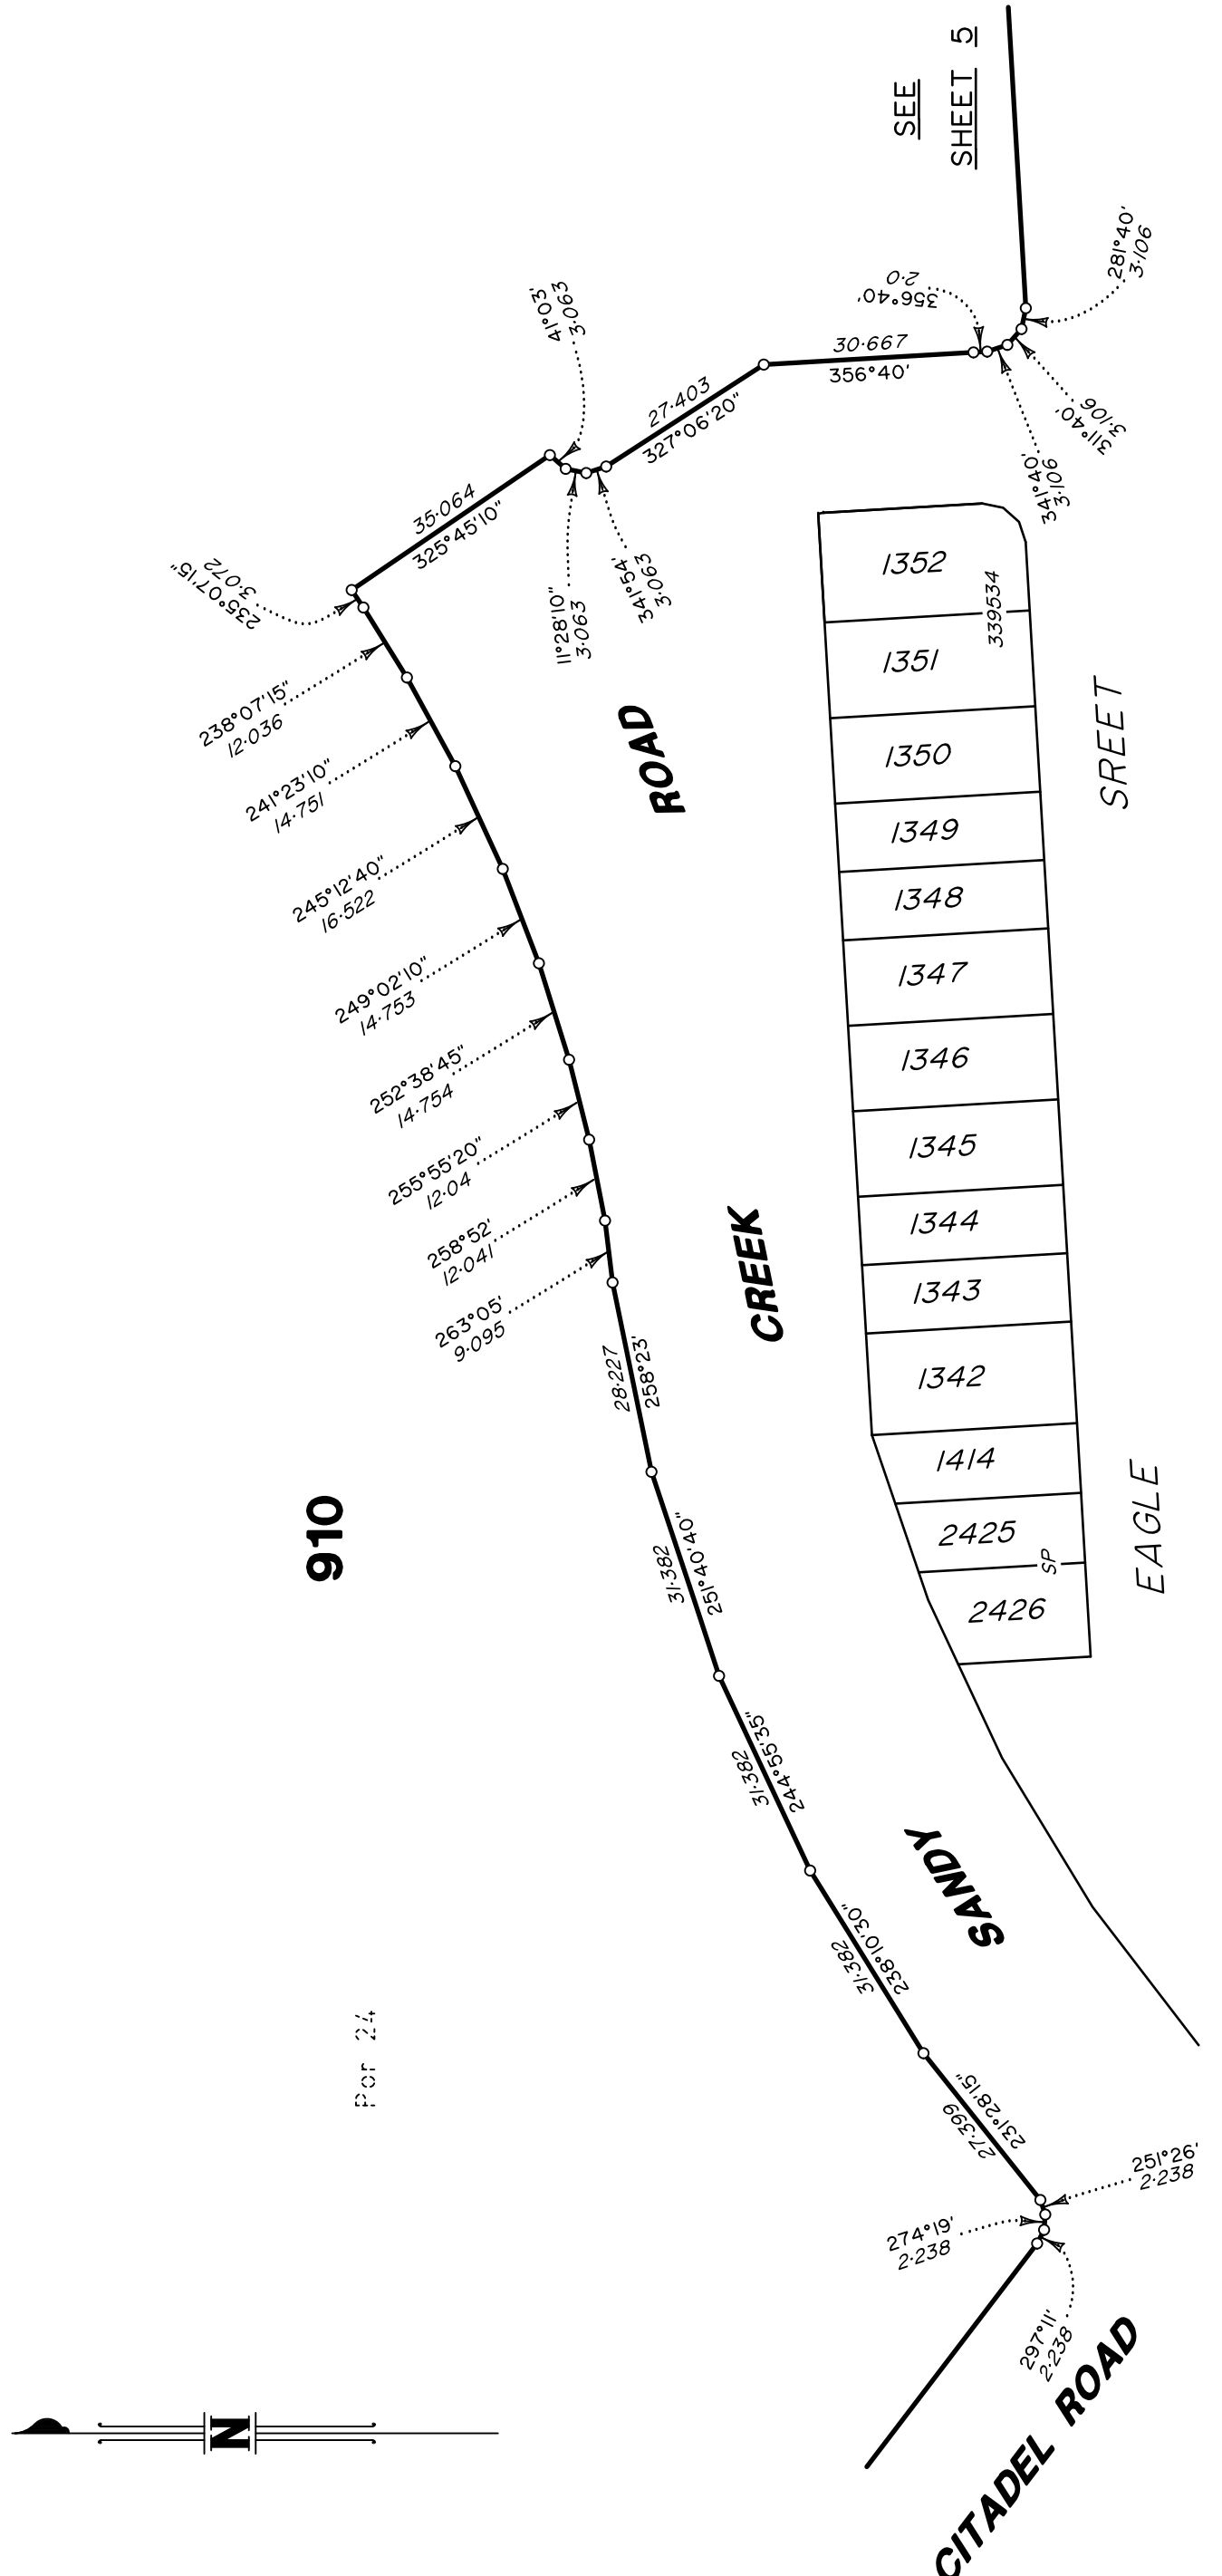

All dimensions shown on this sheet are original and have been compiled from SP350037 in the Department of Resources.

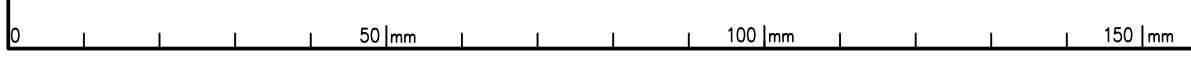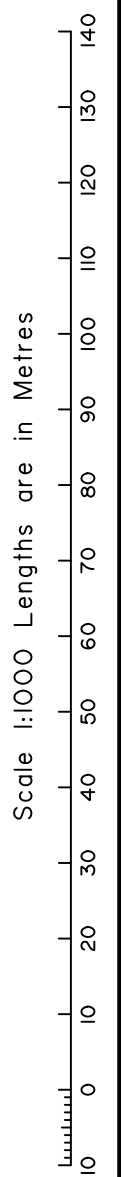

Insert Plan Number **SP350651**

State copyright reserved.


430109-14021 4B



**DIAGRAM F**  
Scale 1:1000

**910**

**2**  
1.009ha

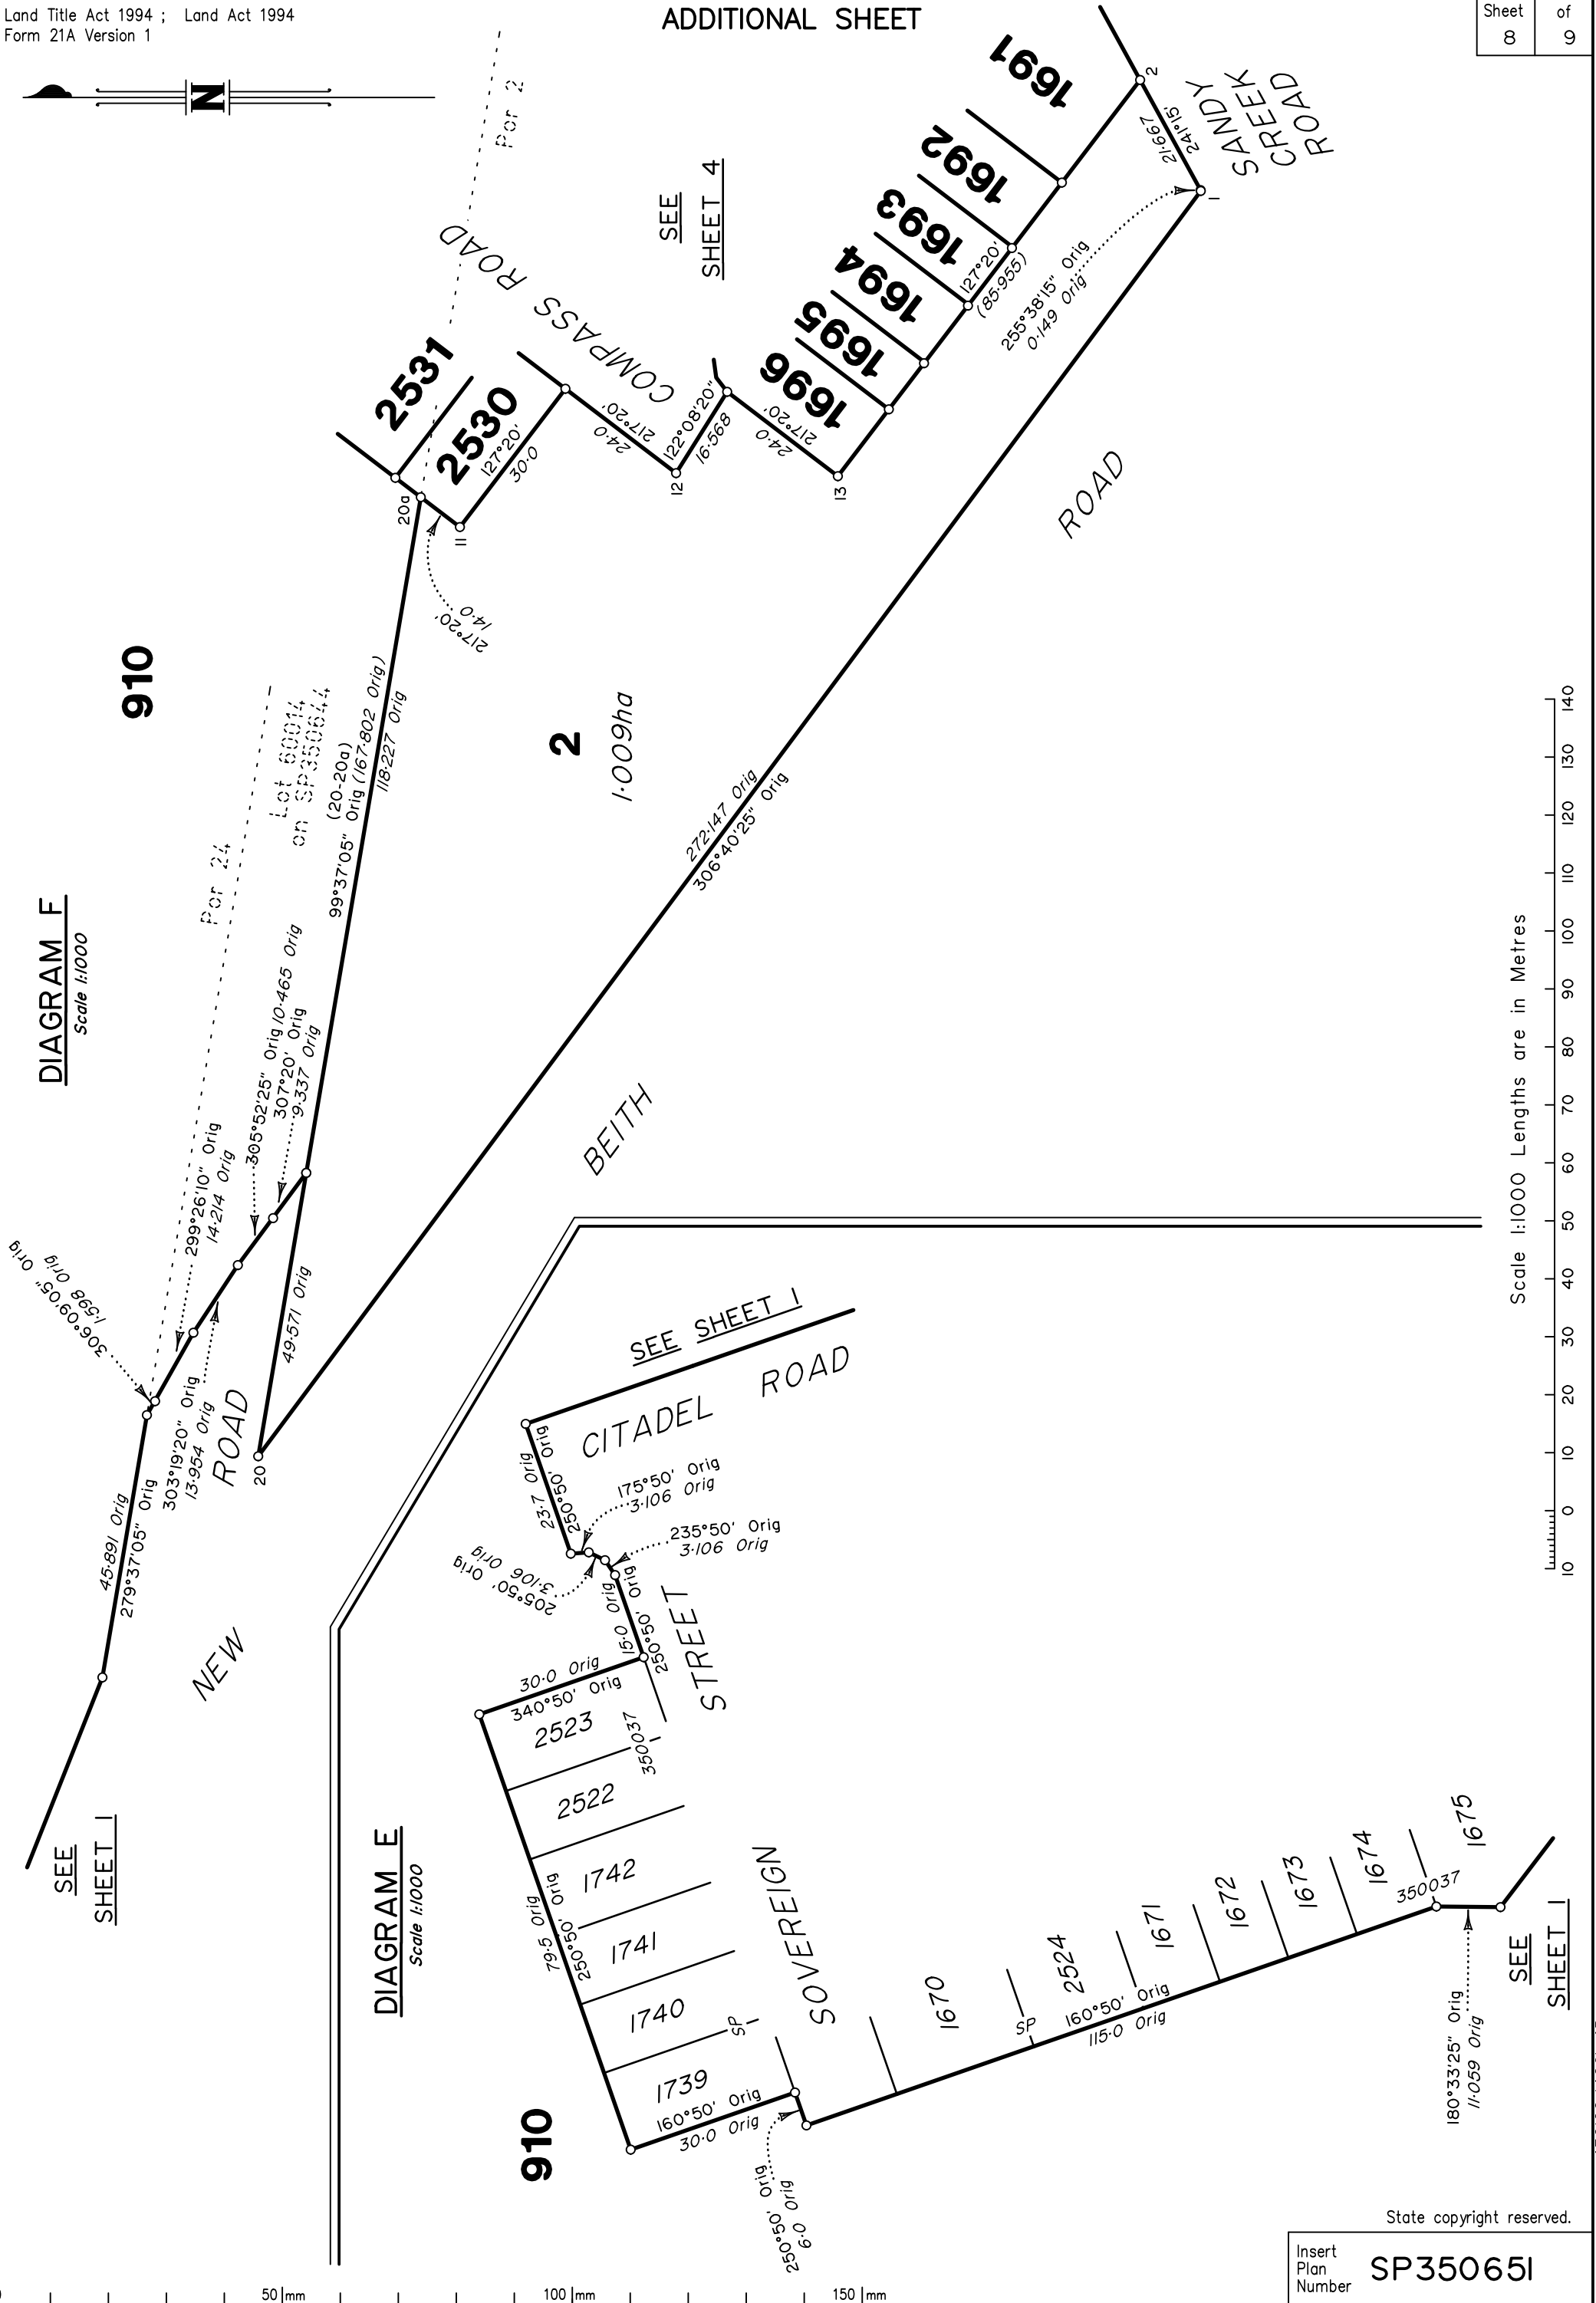

**DIAGRAM E**  
Scale 1:1000

**910**

Scale 1:1000 Lengths are in Metres



SEE SHEET J

SEE SHEET I

SEE SHEET I


State copyright reserved.

Insert Plan Number **SP350651**




**ADDITIONAL SHEET**  
**DIAGRAM G**

Scale 1:500

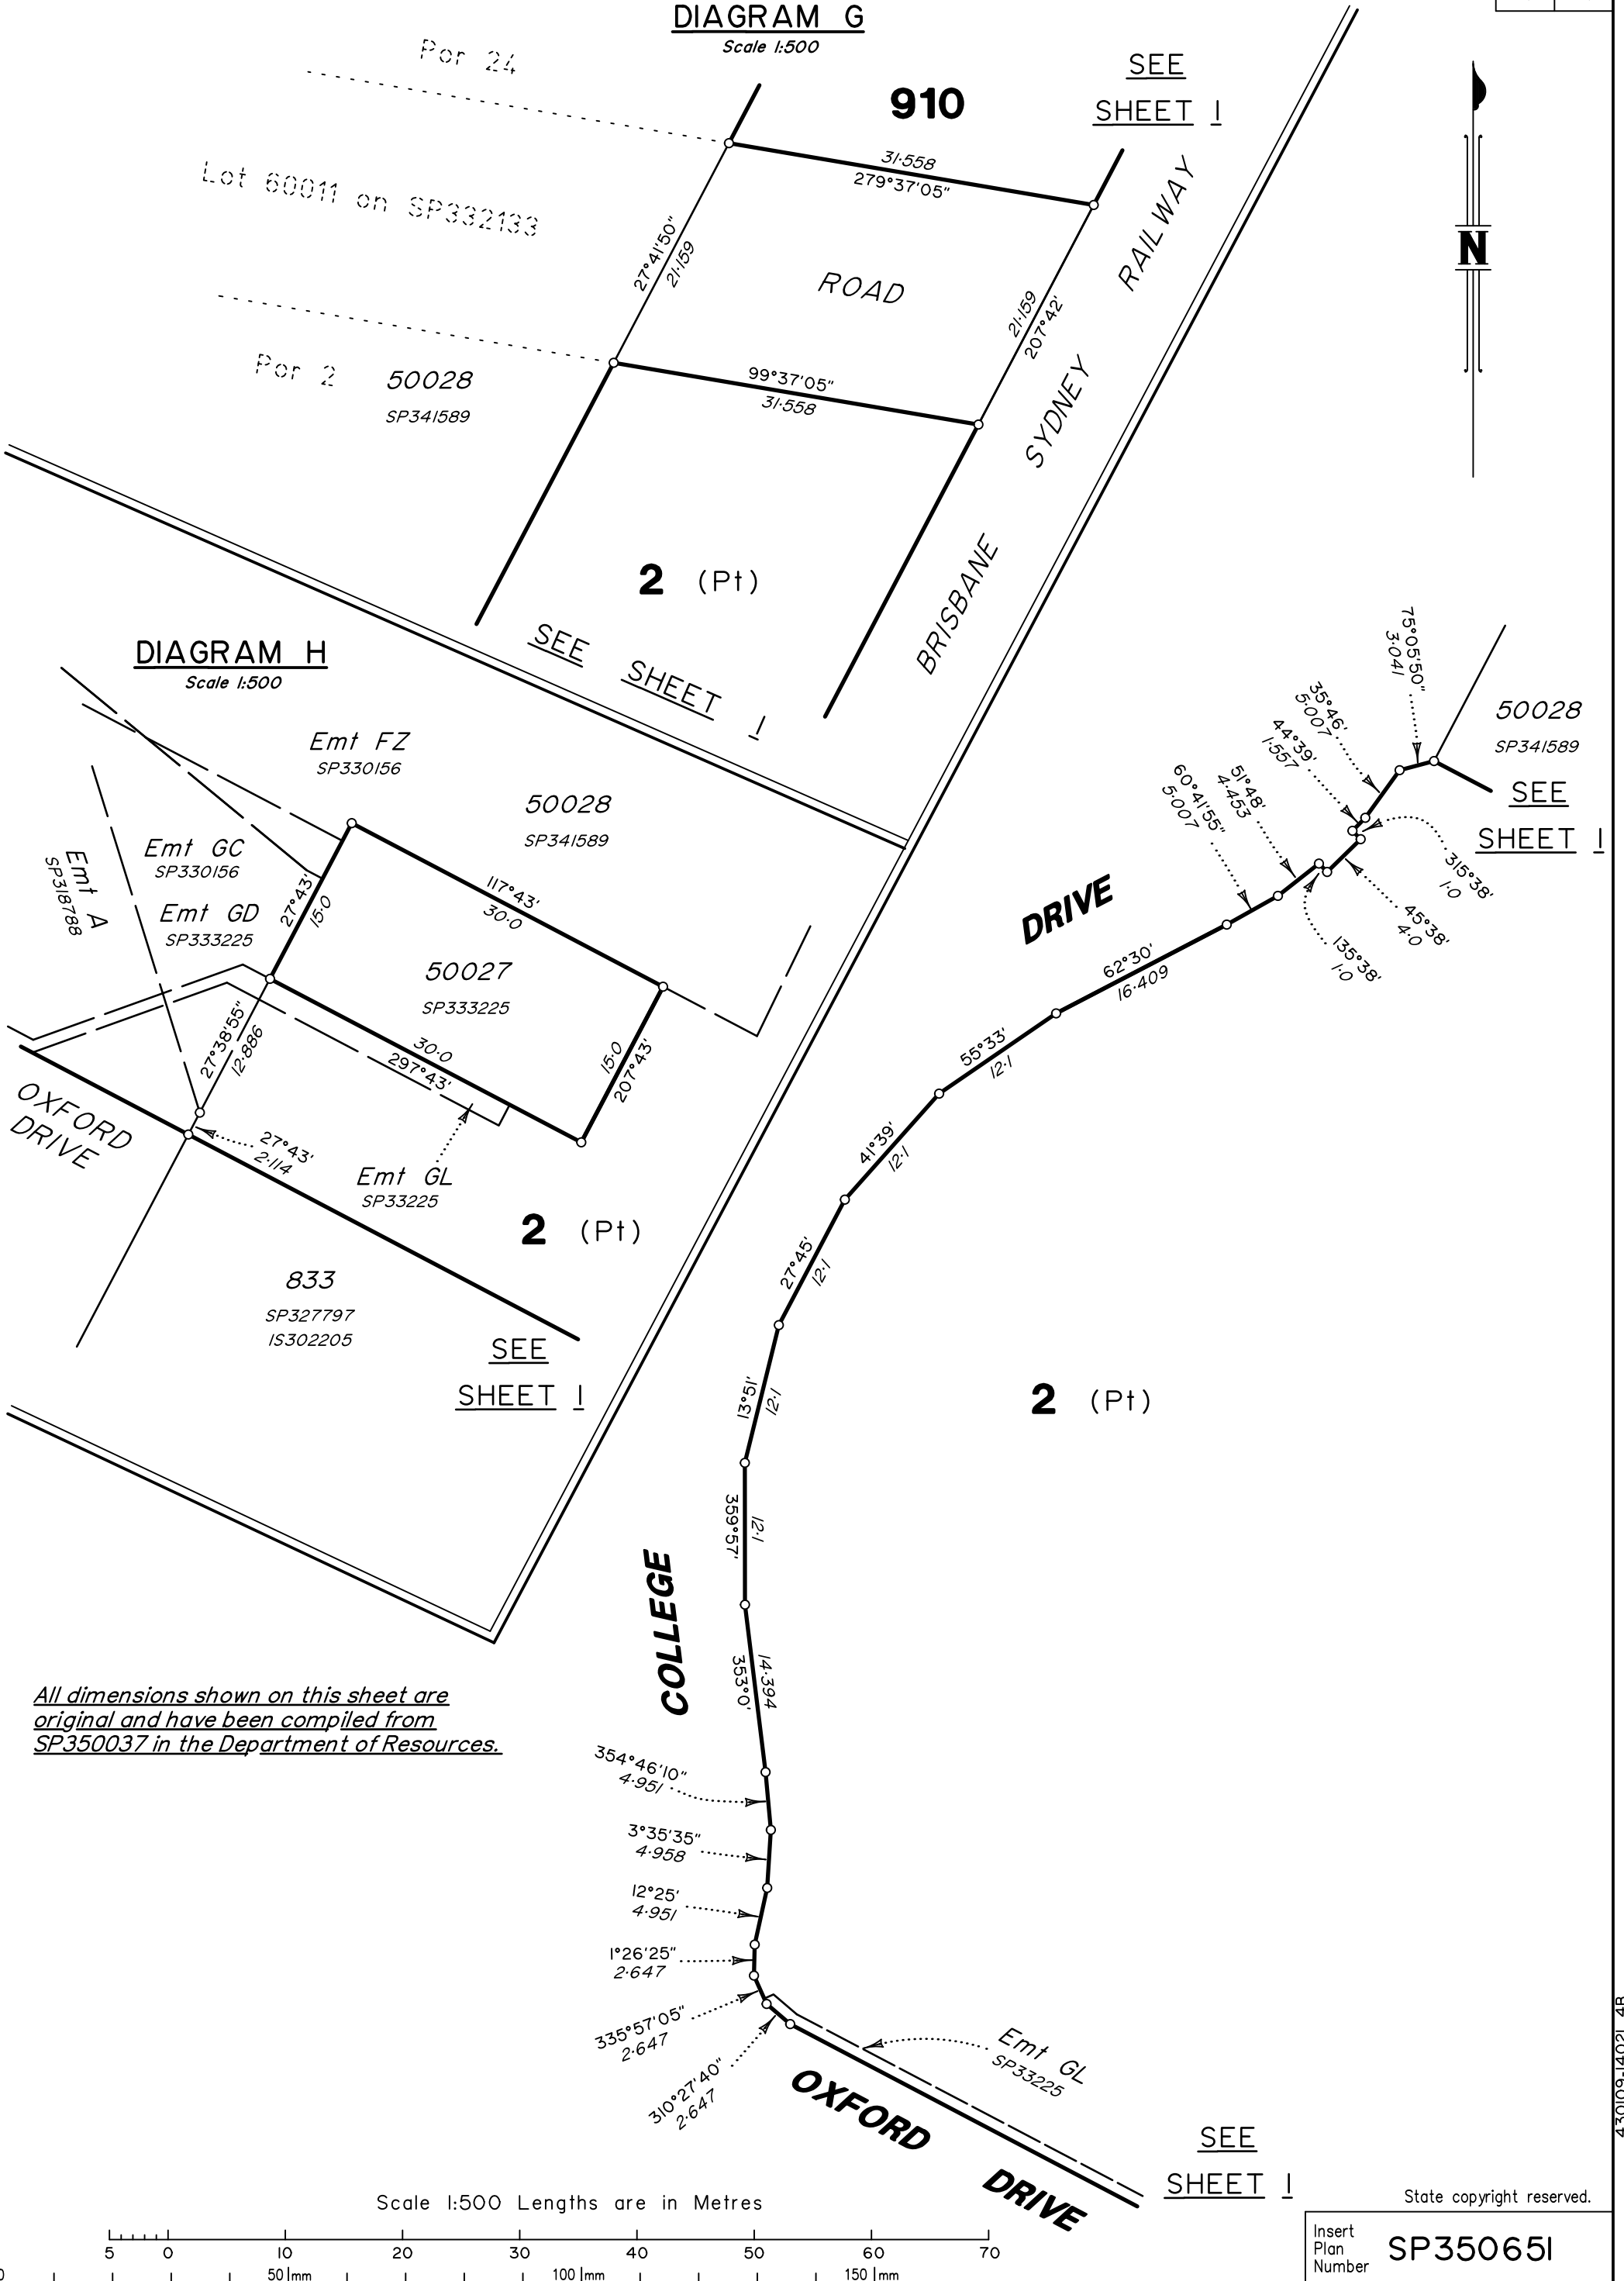


**DIAGRAM H**

Scale 1:500

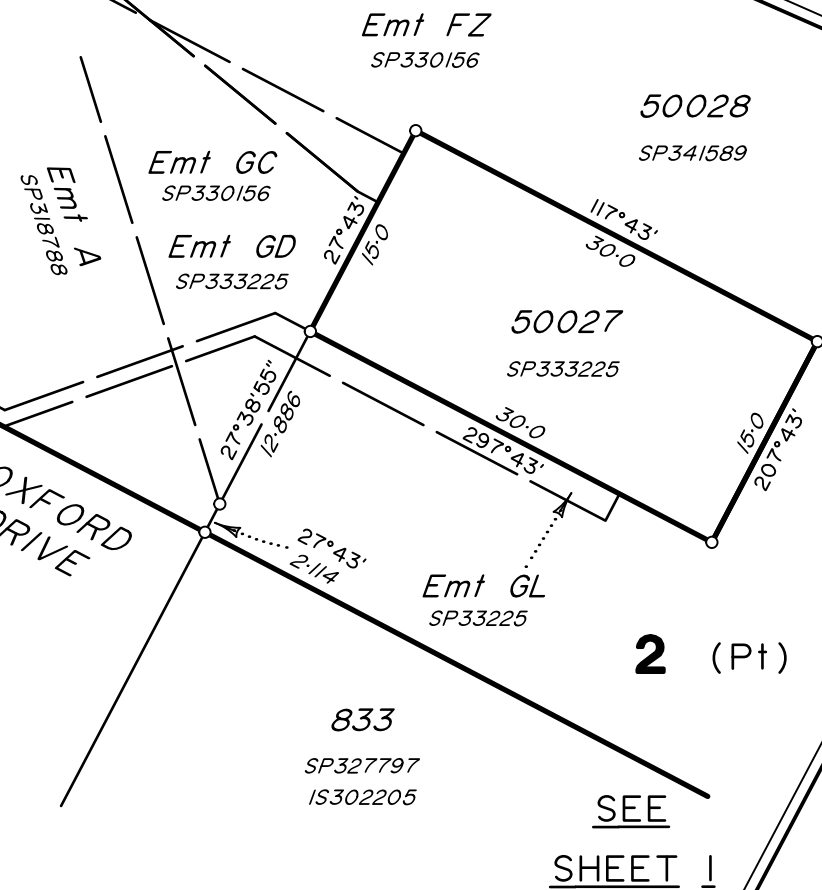

All dimensions shown on this sheet are original and have been compiled from SP350037 in the Department of Resources.

Scale 1:500 Lengths are in Metres

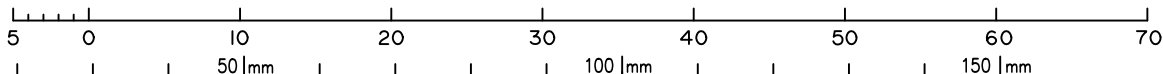

SEE SHEET I

State copyright reserved.

Insert Plan Number **SP350651**

430109-14021 4B