


BRISBANE (07) 3666 4700
WHITSUNDAYS (07) 4945 6600
MACKAY (07) 4957 9700
CAIRNS (07) 4252 9400
veris.com.au
ACN 615 735 727
Veris Australia Pty Ltd

A	1/10/24	TEM	Original
B	14/11/24	TEM	Update Sandy Creek Road Frontage
C			
D			
E			

Plan of Lots 2, 910, 1562
1766-1770, 1773-1780, 1783-1810,
1978-1984, 2539-2542, 2585 & 50024
Cancelling Lots 2 & 910 on SP350652

Lots 1773-1780, 1784-1800,
2539-2542 & 2585 see sheet 3.
Lots 1562, 1801-1810 &
1978-1984 see sheet 4.
Lots 1766-1770 & 500024
see sheet 5.

DIAGRAM A
Scale 1:2000

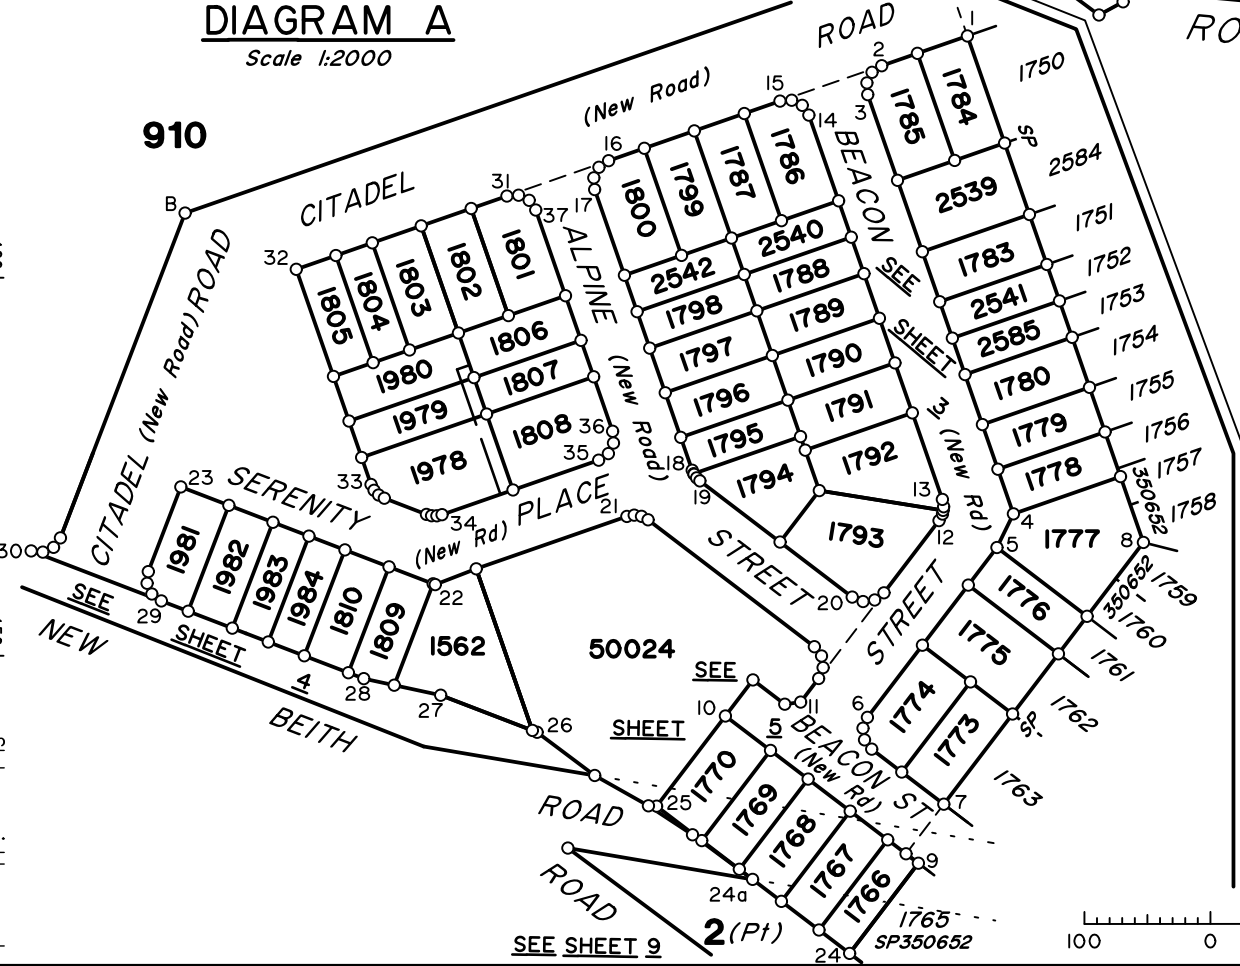


In accordance with Section 3.22 of the Cadastral Survey Requirements, corners have not been marked. For corner marks and reference marks see IS332233.

Original information compiled from SP350652 in the Department of Resources.

Reinstatement Report:

- This survey accepts the principles of reinstatement as applied on SP350652.
- This plan is part of a staged development and follows on from SP350652 with no variation.

Scale 1:6000 Lengths are in Metres

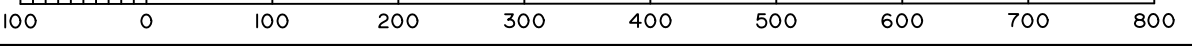

LOCAL GOVERNMENT: LOGAN CITY COUNCIL LOCALITY: FLAGSTONE
Merkidion: MGA Zone 56 wide SP350652
Survey Records: Yes

SP352165

Scale: 1:6000
Format: STANDARD

WARNING : Folded or Mutilated Plans will not be accepted.
Plans may be rolled.
Information may not be placed in the outer margins.

4. Lodged by

(Dealing No.)

(Include address, phone number, email, reference, and Lodger Code)

1. Existing		Created		
Title Reference	Description	New Lots	Road	Secondary Interests
To issue	Lot 2 on SP350652	901, 2, 1766-1770	New Rd	_____
To issue	Lot 910 on SP350652	1562, 1773-1780, 1783-1810, 2539-2542, 2585 & 50024	New Rd	_____

2. Orig Grant Allocation:	Orig
Lots	

3. References :
Dept File :
Local Govt :
Surveyor : 430109-14041 Survey Advice: 2015-0806

5. Passed & Endorsed :
By : Veris Australia Pty Ltd
Date :
Signed :
Designation : *Delegate*

6. Building Format Plans only.


I certify that :
* As far as it is practical to determine, no part of the building shown on this plan encroaches onto adjoining lots or road.
* Part of the building shown on this plan encroaches onto adjoining * lots and road

.....
Cadastral Surveyor/Delegate * Date
* delete words not required


7. Lodgement Fees :

Survey Deposit	\$
Lodgement	\$
..... New Titles	\$
Photocopy	\$
Postage	\$
TOTAL	\$

8. Insert Plan Number
SP352165

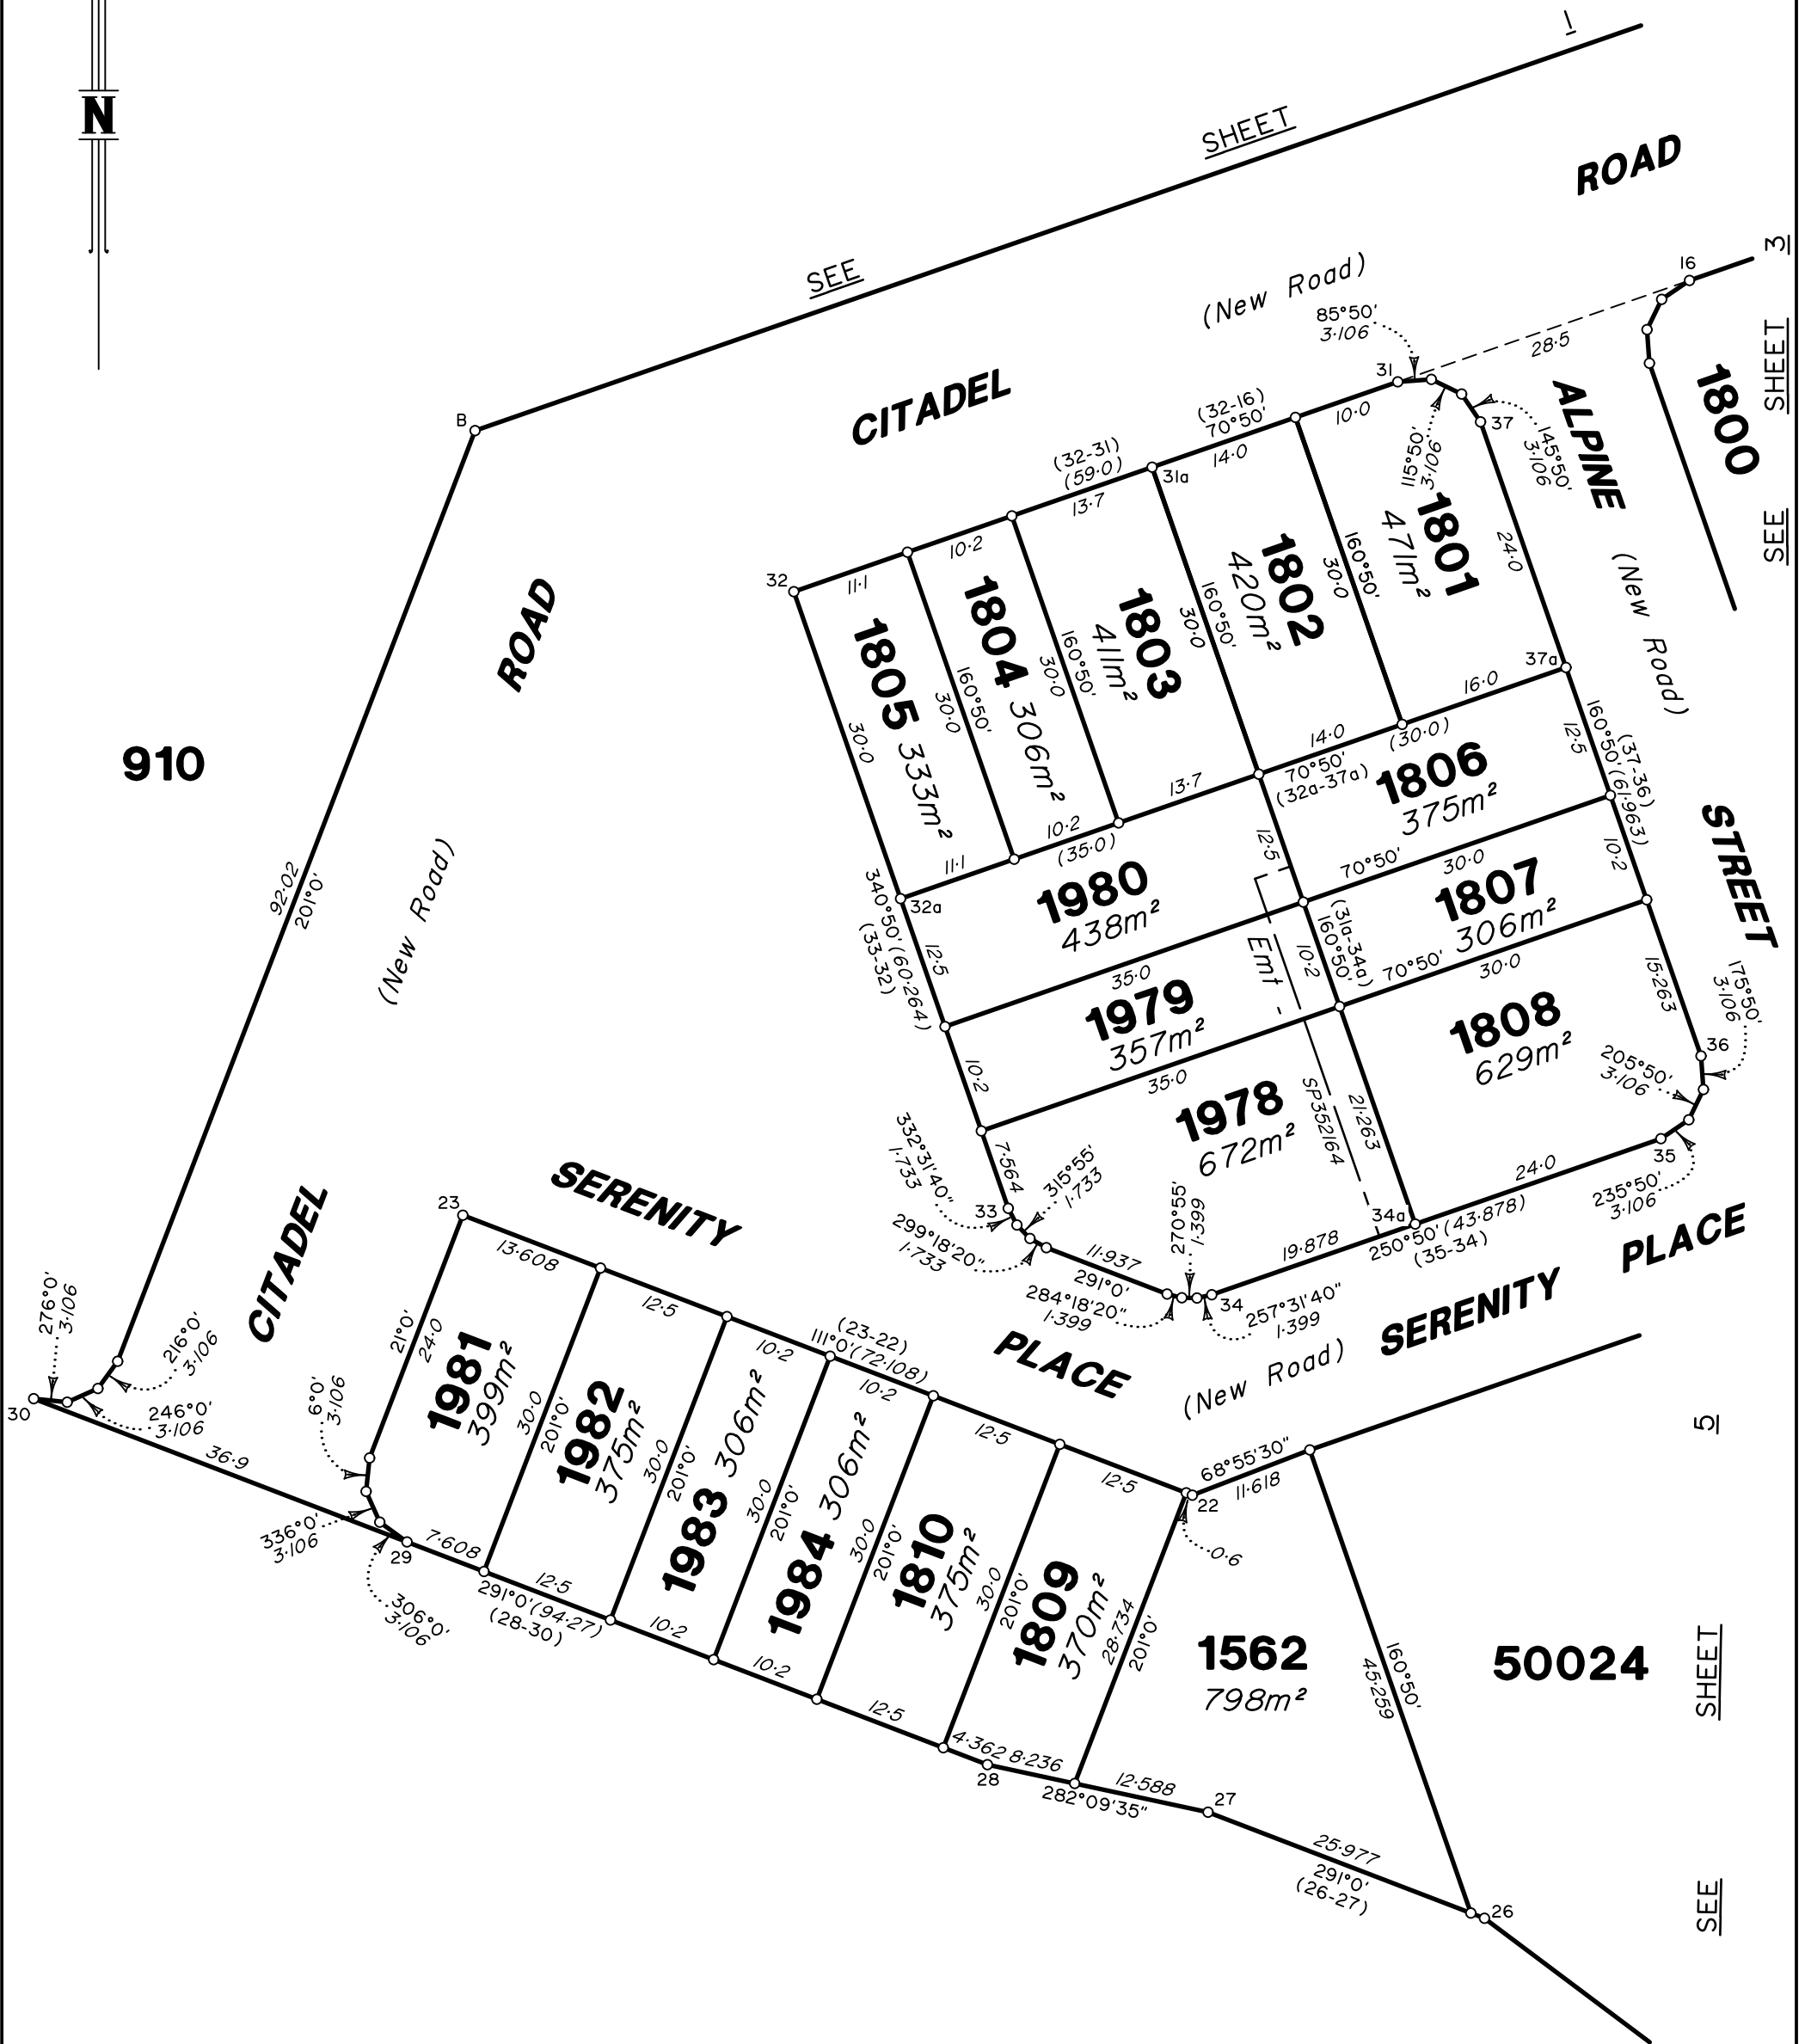


Scale 1:600 Lengths are in Metres

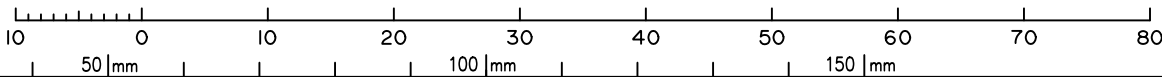


State copyright reserved.

Insert Plan Number **SP252165**

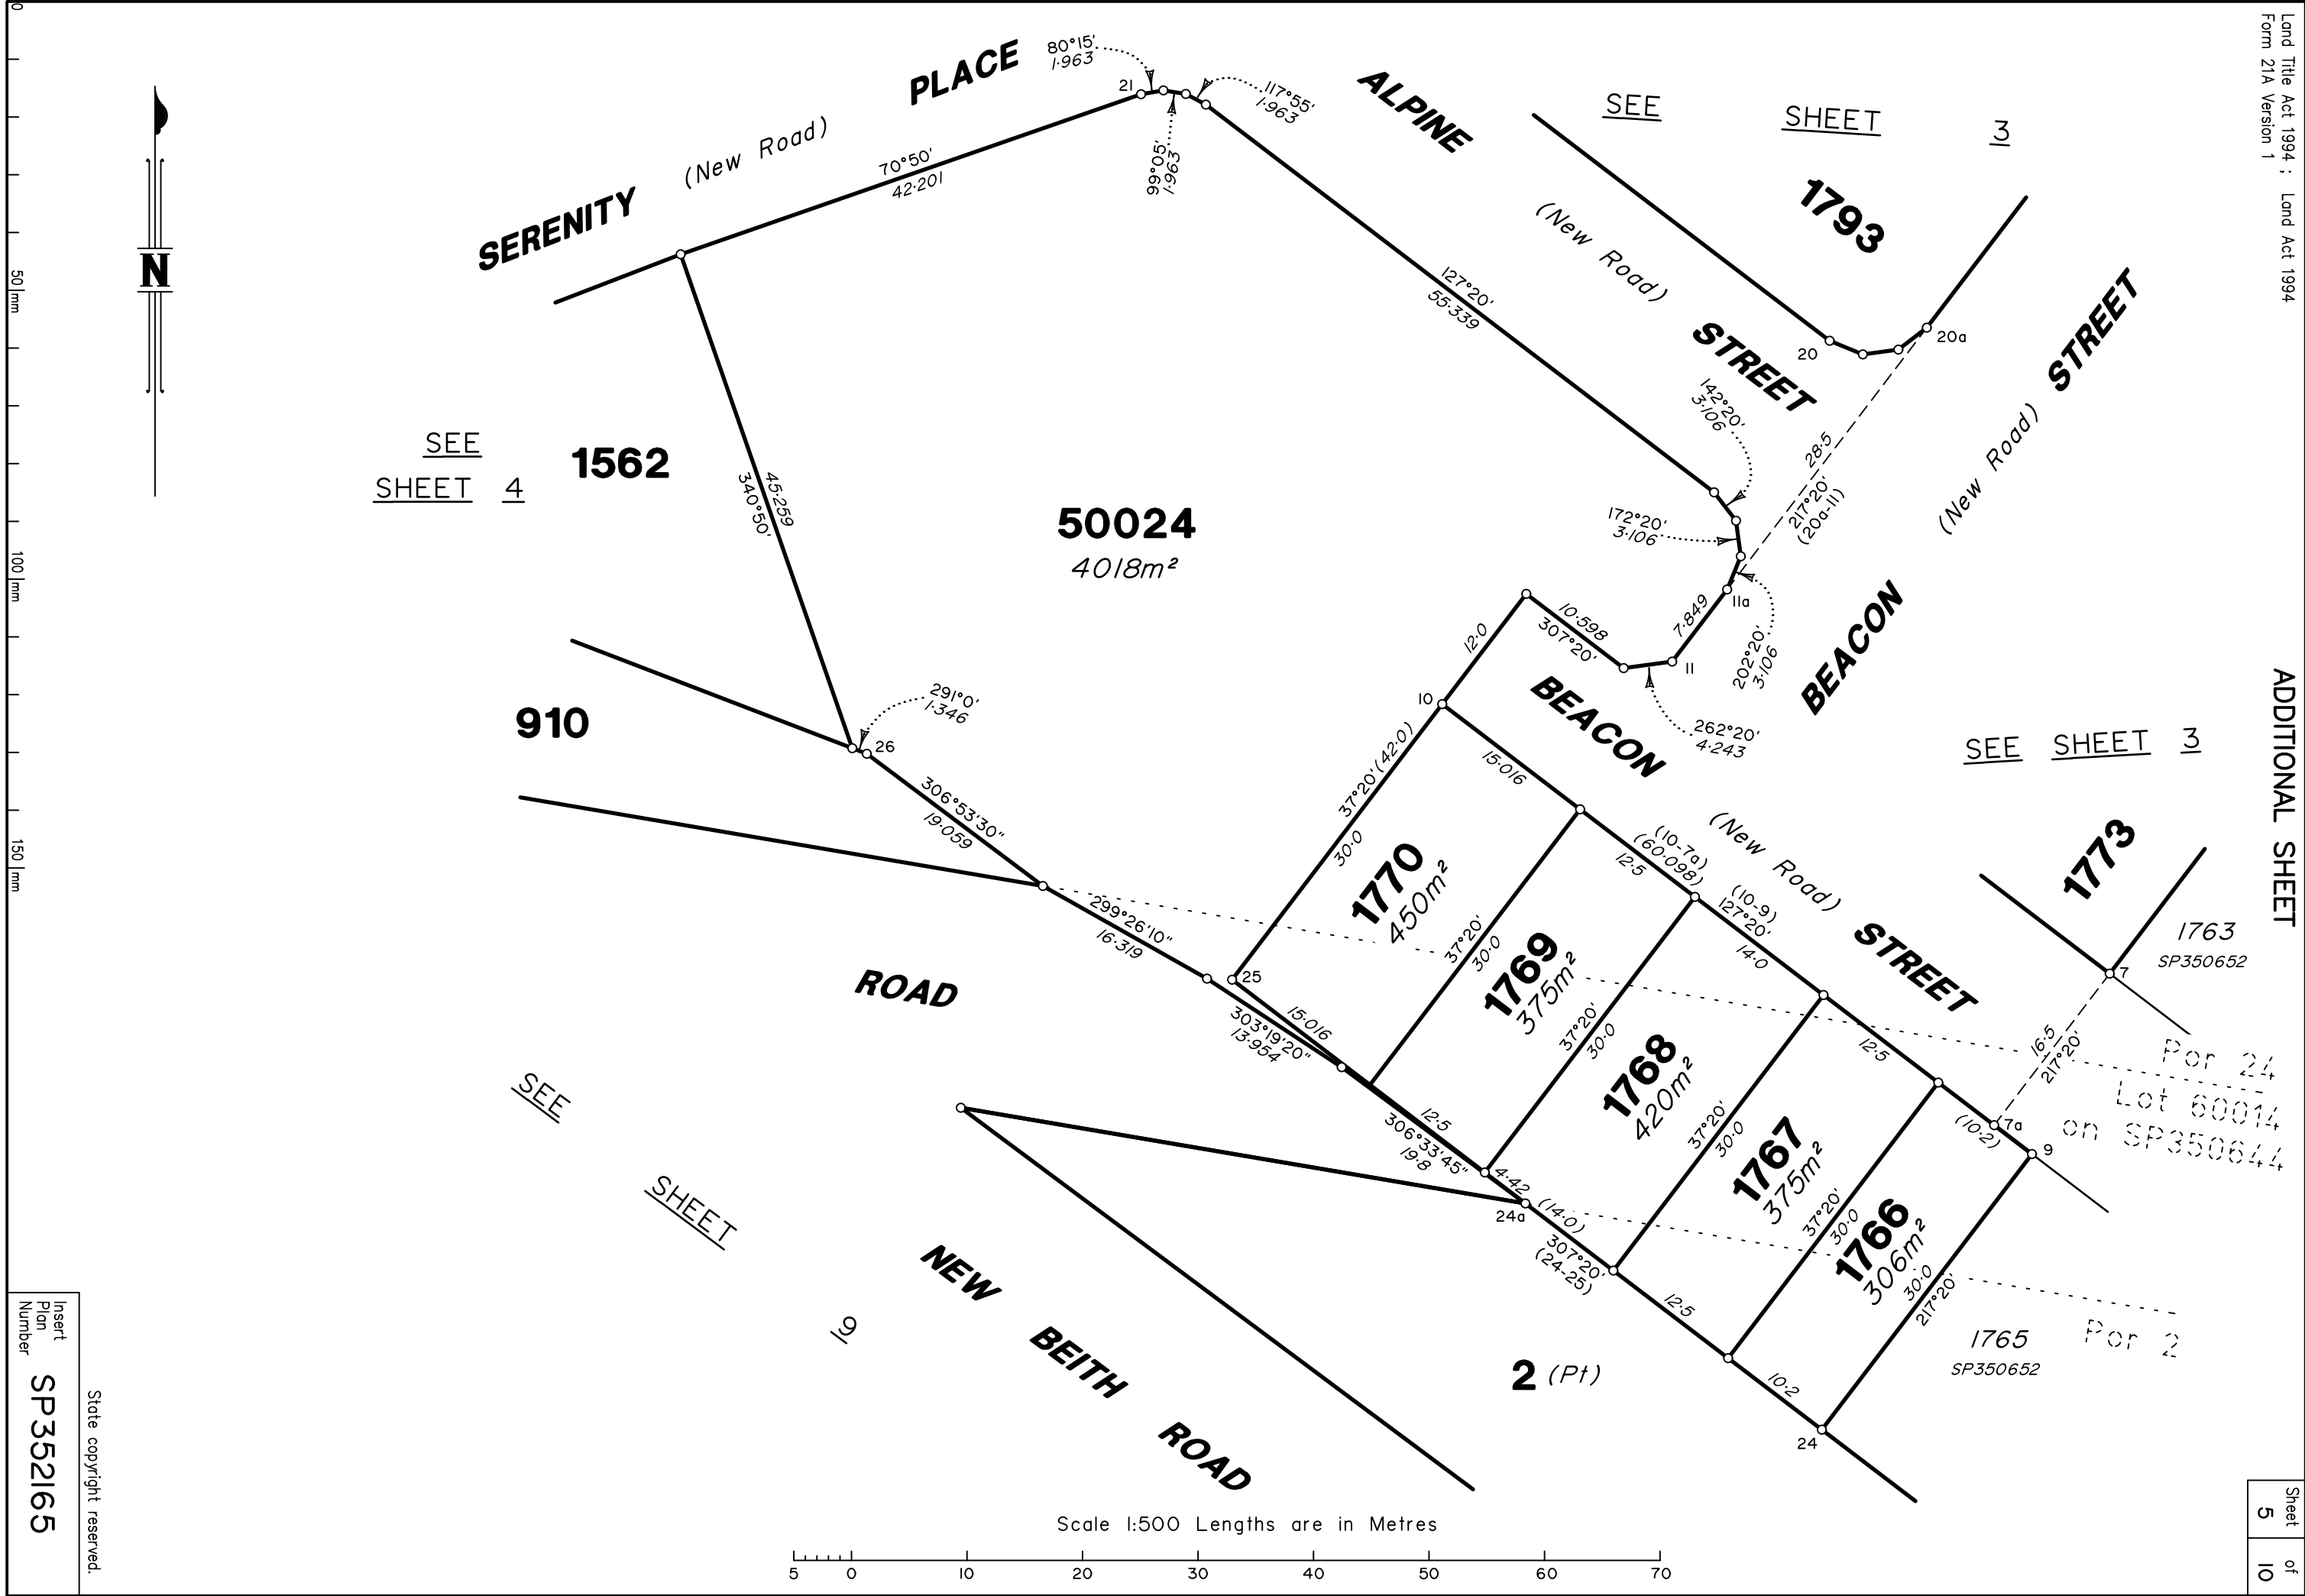

Insert
Plan
Number
SP352165
State copyright reserved.

All dimensions shown on this sheet are original and have been compiled from SP350652 in the Department of Resources.

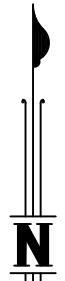

0
50 mm
100 mm
150 mm

910

Por 24

Emt EY
SP342153

Emt EZ
SP342153

50028
SP342150

DIAGRAM D
Scale 1:1250

910

Emt EZ
SP342153

SEE **910**
DIAG D

SEE
SHEET 1

SANDY CREEK ROAD
SEE
SH 8

EAGLE STREET
1352
SP339534

COLLEGE DRIVE

FALCON

CIRCUIT

FALCON CIRCUIT

FALCON

FALCON CIRCUIT

FALCON CIRCUIT

CIRCUIT


CIRCUIT

FALCON

FALCON

CIRCUIT

Scale 1:1250 Lengths are in Metres

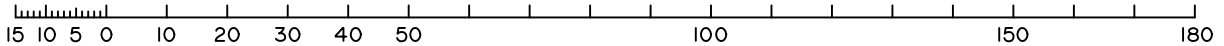

Insert
Plan
Number
SP352165

State copyright reserved.

DIAGRAM C

Scale 1:2500



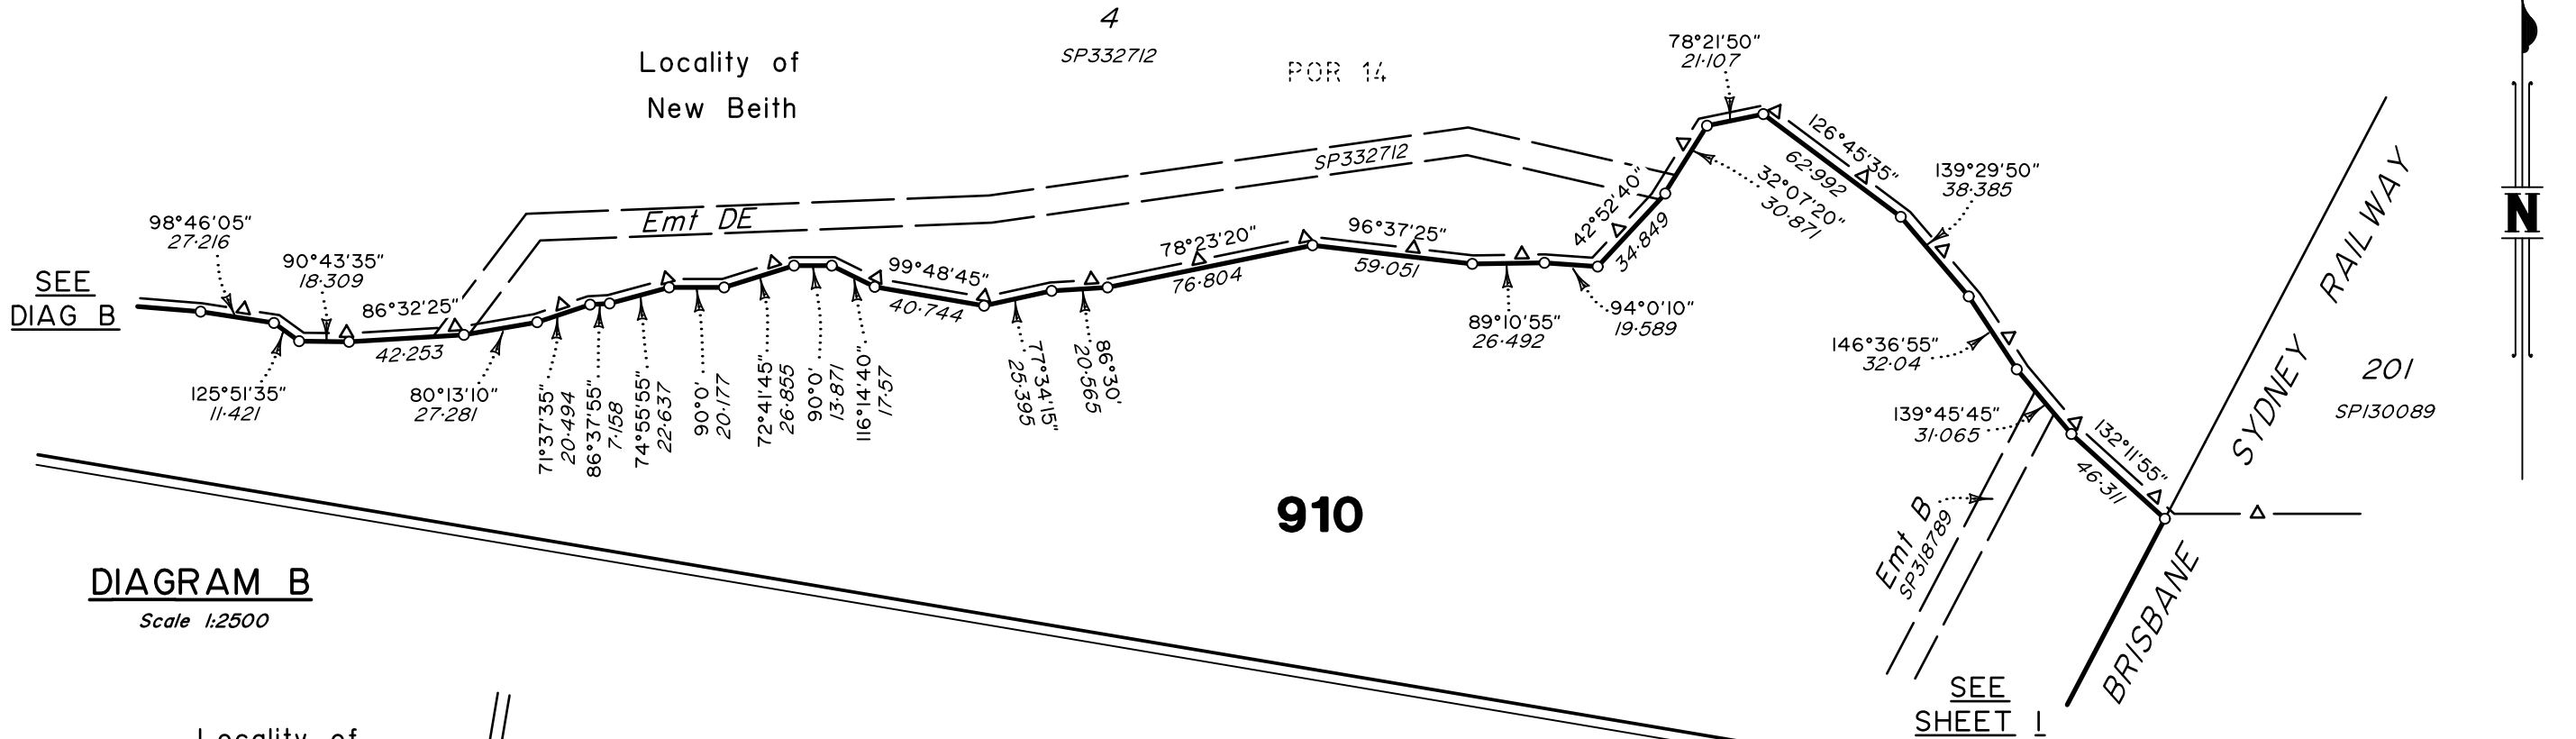


DIAGRAM B

Scale 1:2500

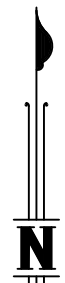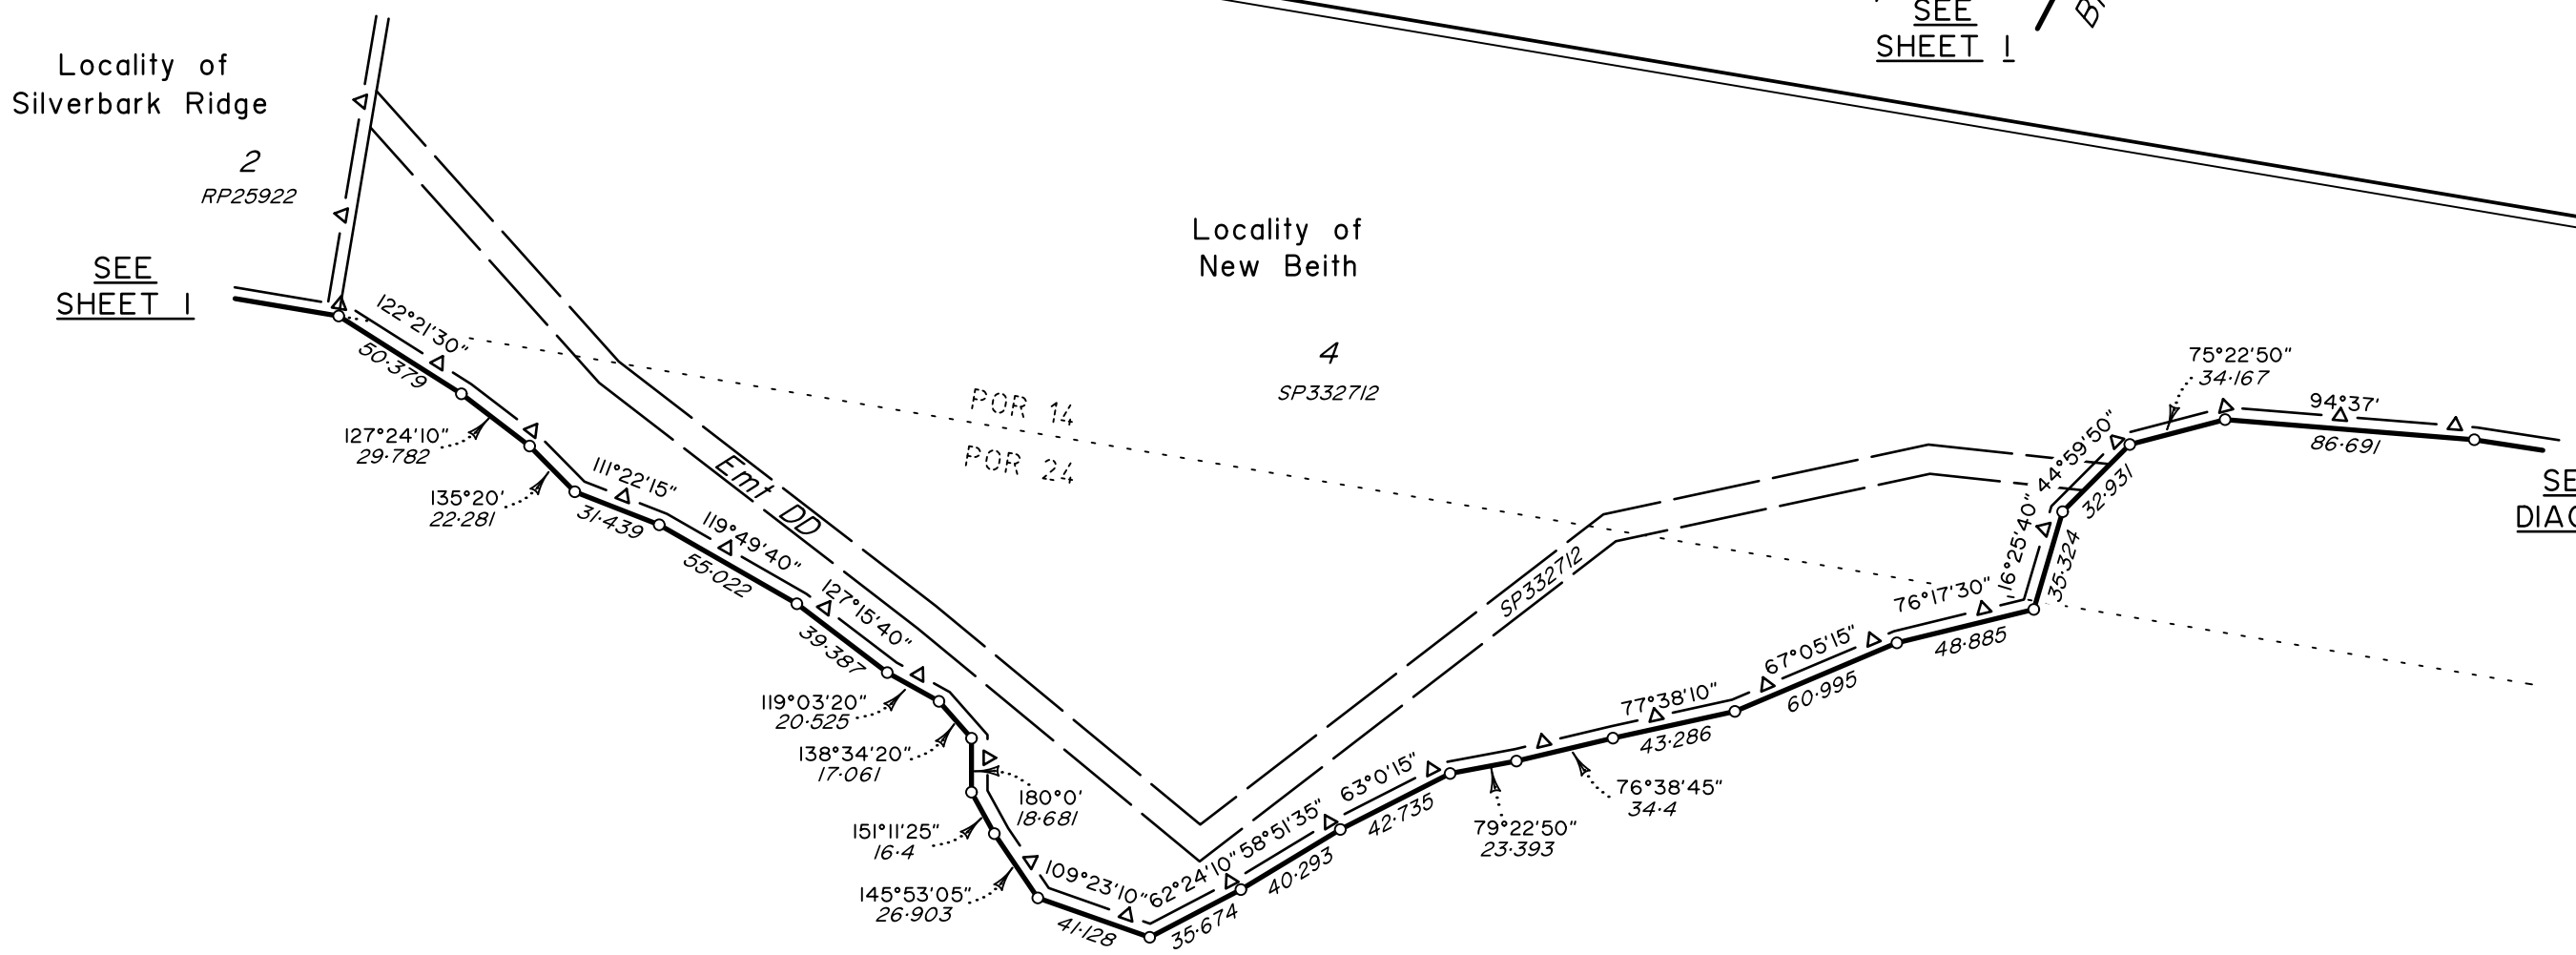


910

910


Scale 1:2500 Lengths are in Metres

All dimensions shown on this sheet are original and have been compiled from SP350652 in the Department of Resources.

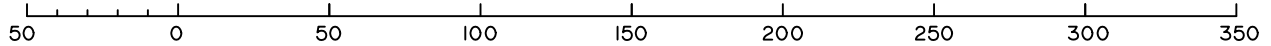


Insert
Plan
Number
SP352165

State copyright reserved.

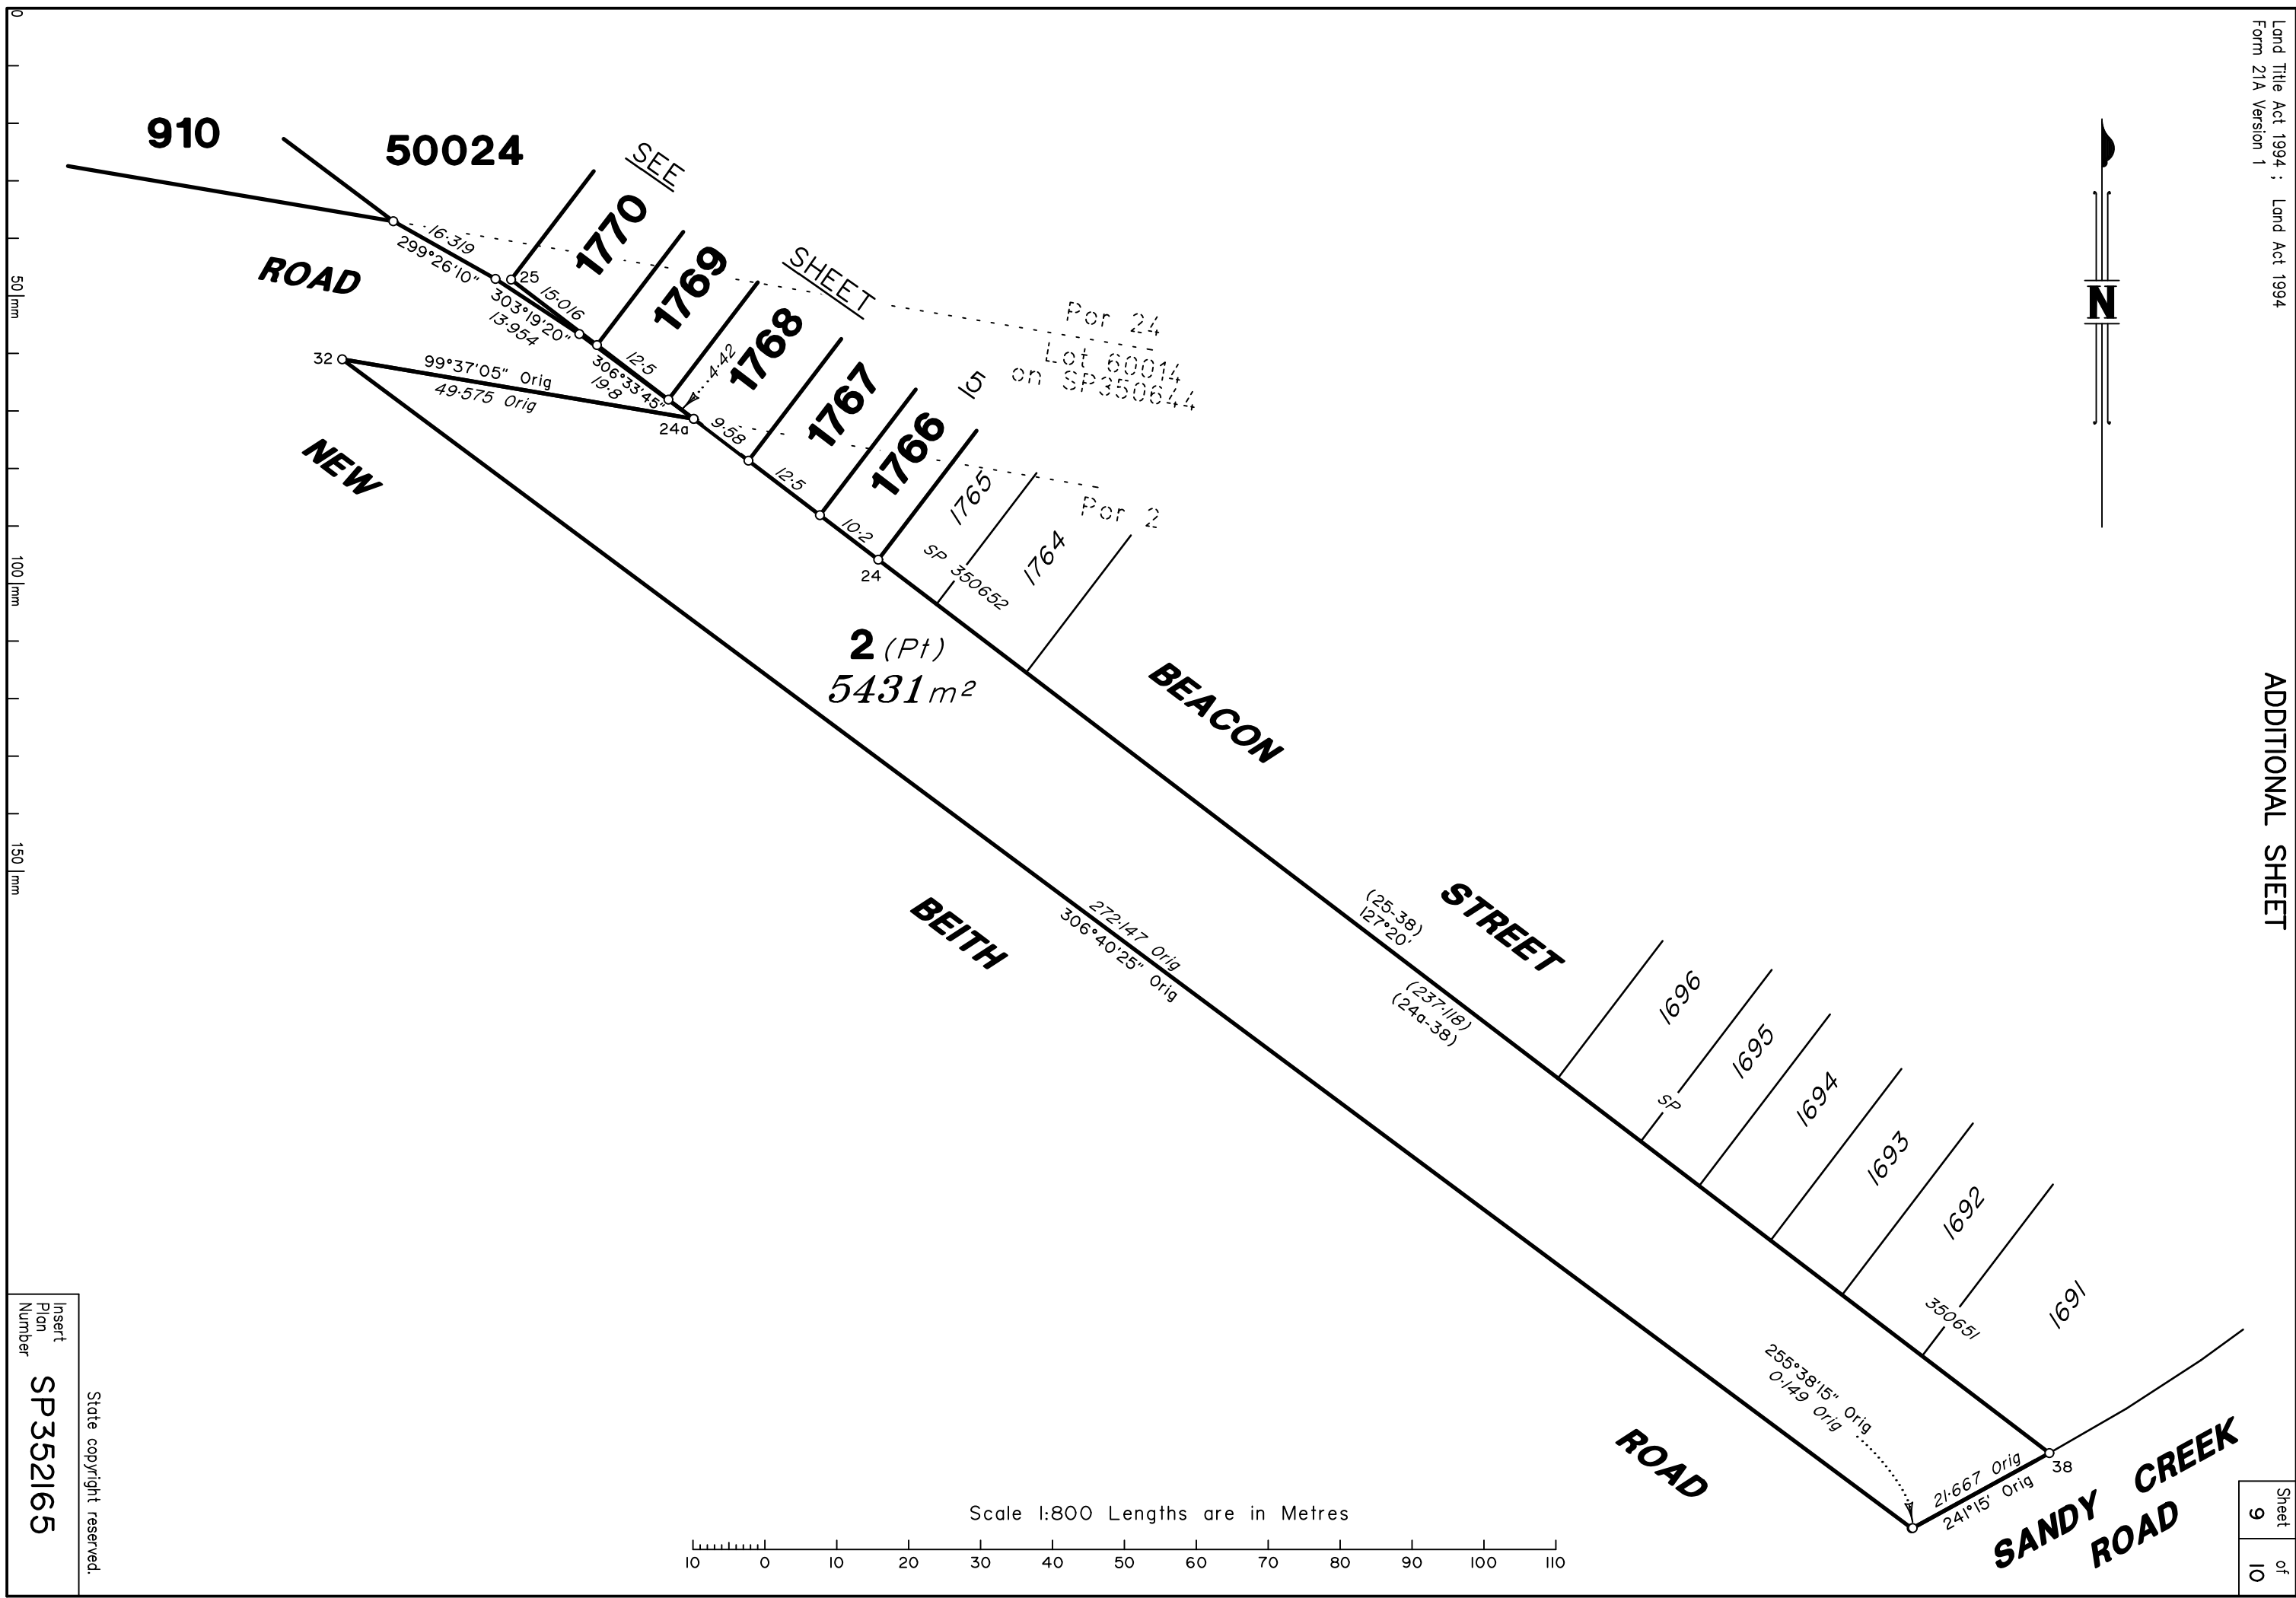

Scale 1:800 Lengths are in Metres

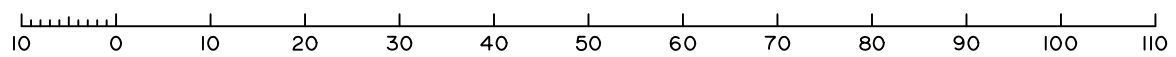

910

50024

1770

1769

1768

1767

1766

1765

1764

1696

1695

1694

1693

1692

1691

ROAD

NEW

BEACON

2 (Pt)
5431 m²

BEITH

STREET

ROAD


SANDY CREEK
ROAD

Insert
Plan
Number
SP352165

State copyright reserved.

ADDITIONAL SHEET DIAGRAM F

Scale 1:500

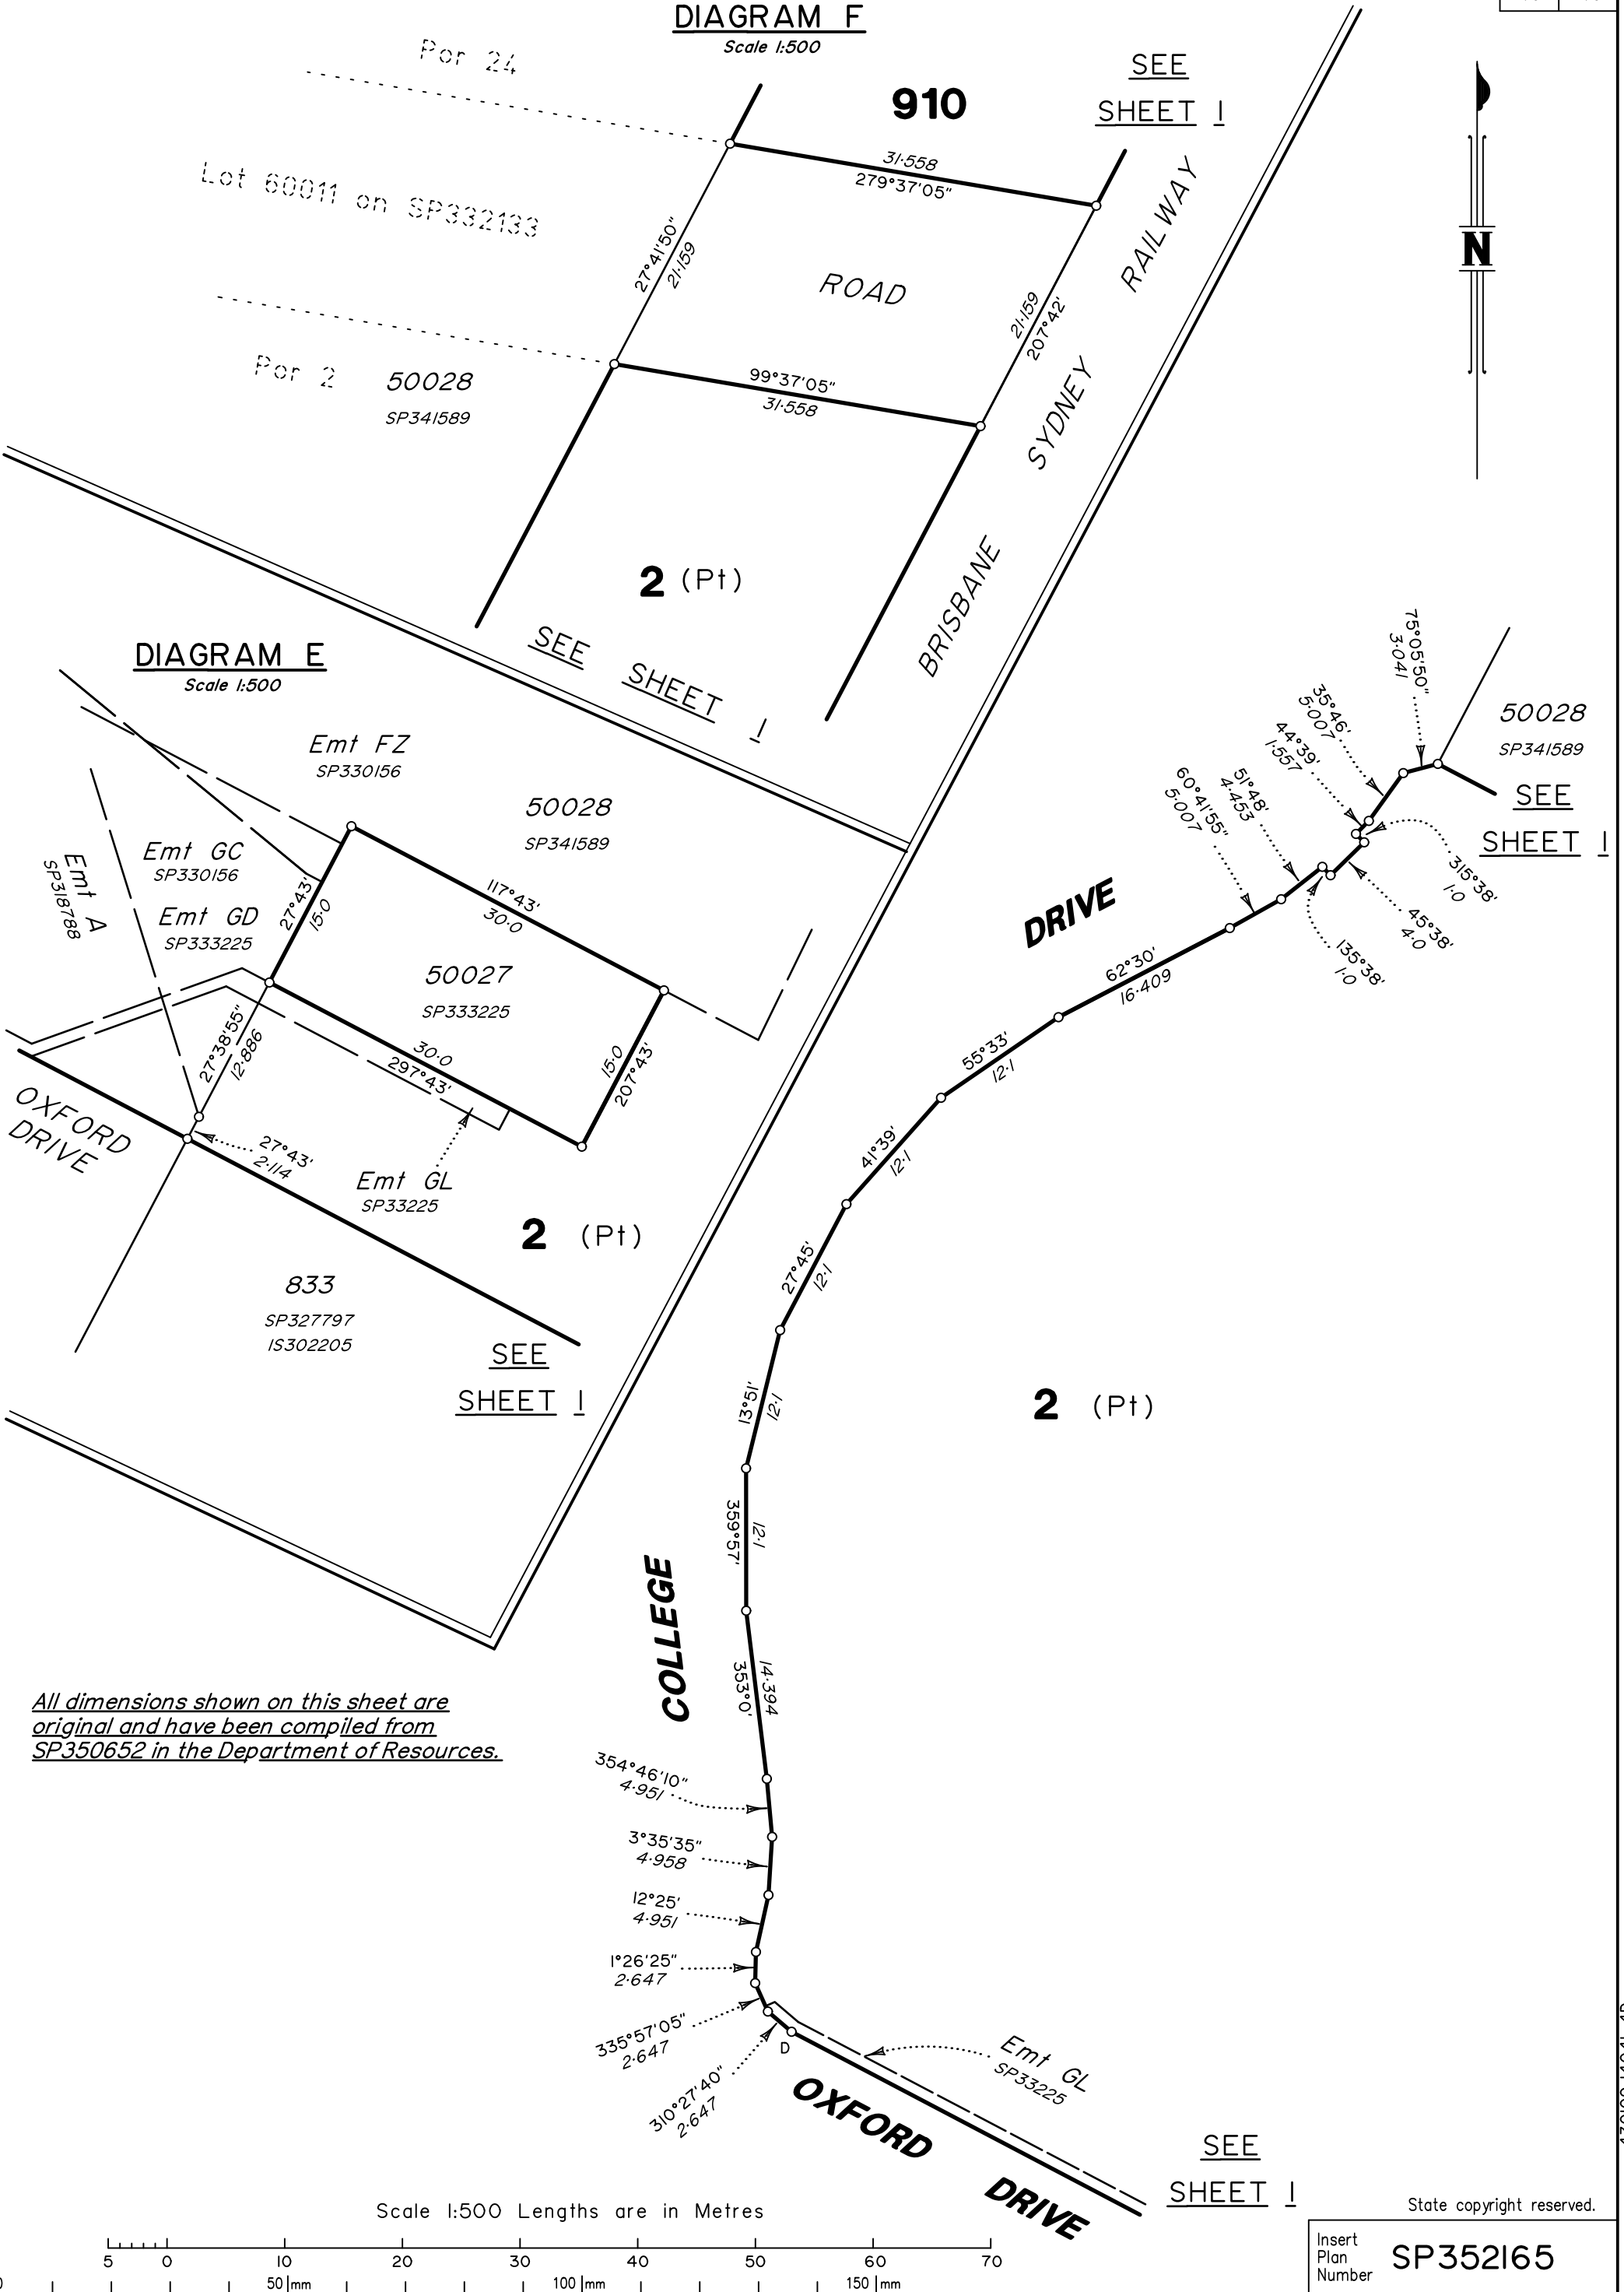

All dimensions shown on this sheet are original and have been compiled from SP350652 in the Department of Resources.