


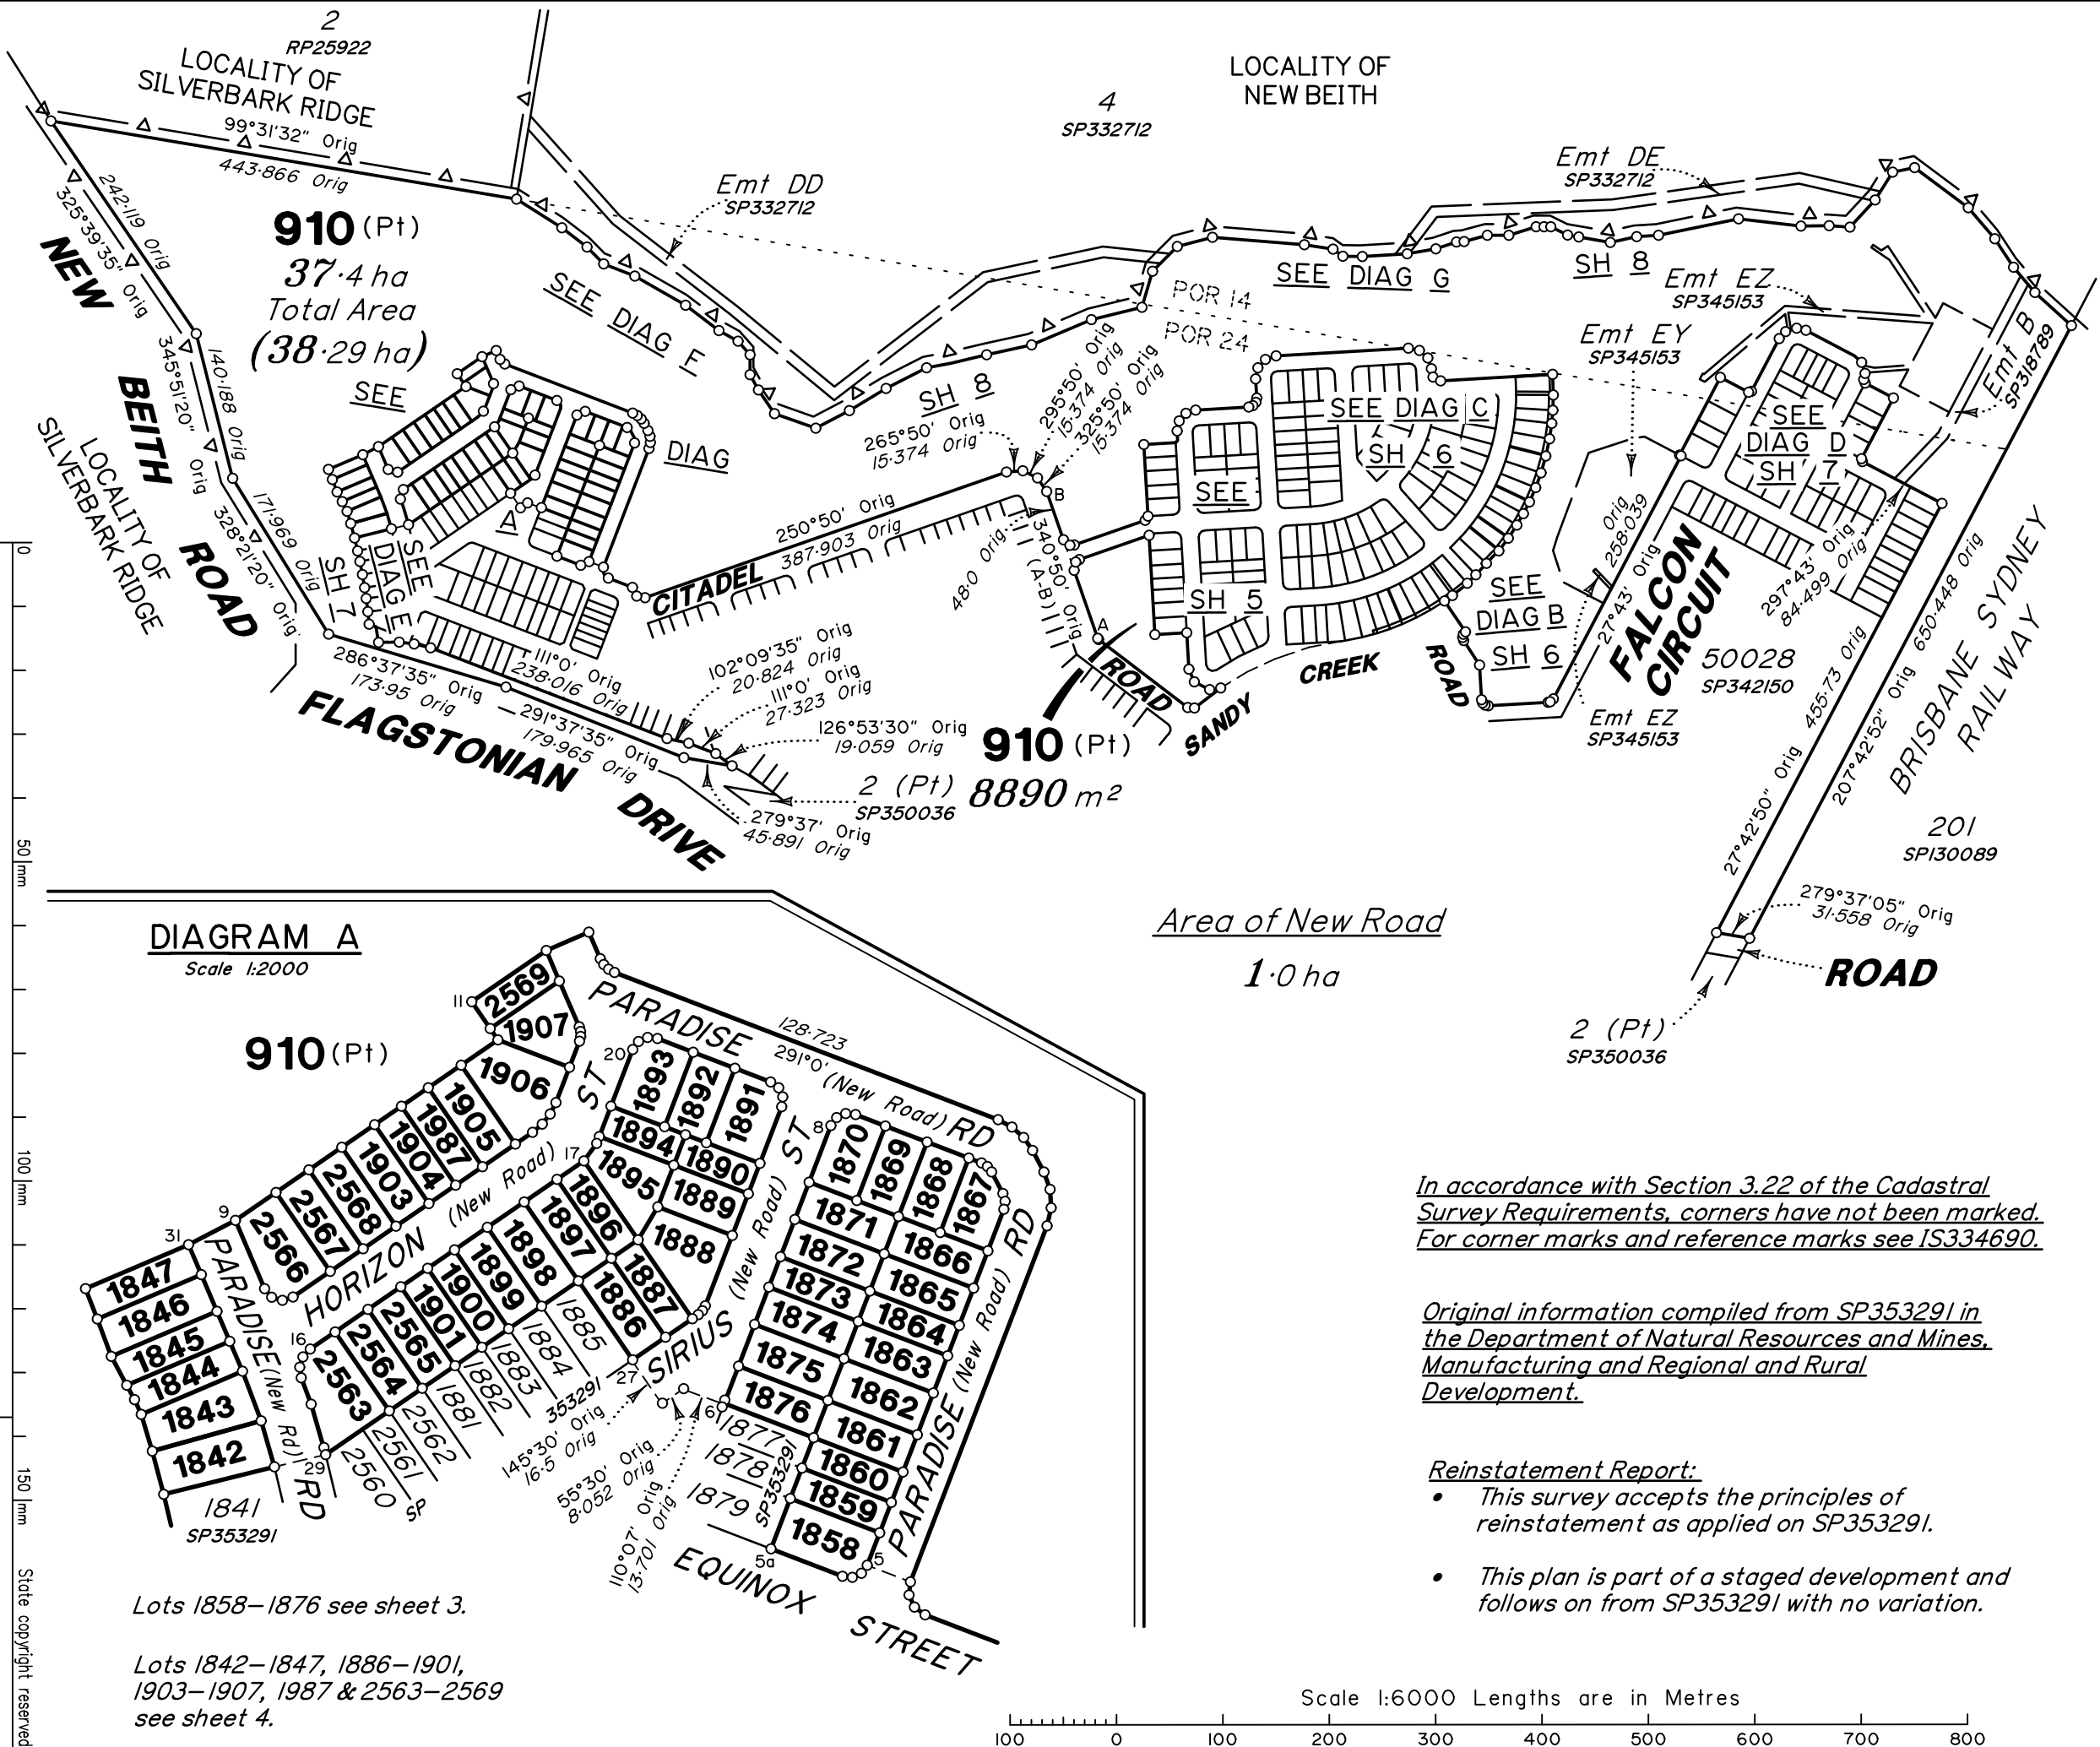

In accordance with Section 3.22 of the Cadastral Survey Requirements, corners have not been marked. For corner marks and reference marks see IS334690.

Original information compiled from SP353291 in the Department of Natural Resources and Mines, Manufacturing and Regional and Rural Development.

Reinstatement Report:


- This survey accepts the principles of reinstatement as applied on SP353291.
- This plan is part of a staged development and follows on from SP353291 with no variation.

Scale 1:60000 Lengths are in Metres

veris

BRISBANE WHITSUNDAYS
(07) 3666 4700 (07) 4945 6600
MACKAY CAIRNS
(07) 4957 9700 (07) 4252 9400
veris.com.au
ACN 615 735 727
Veris Australia Pty Ltd

DIAGRAM A
Scale 1:2000

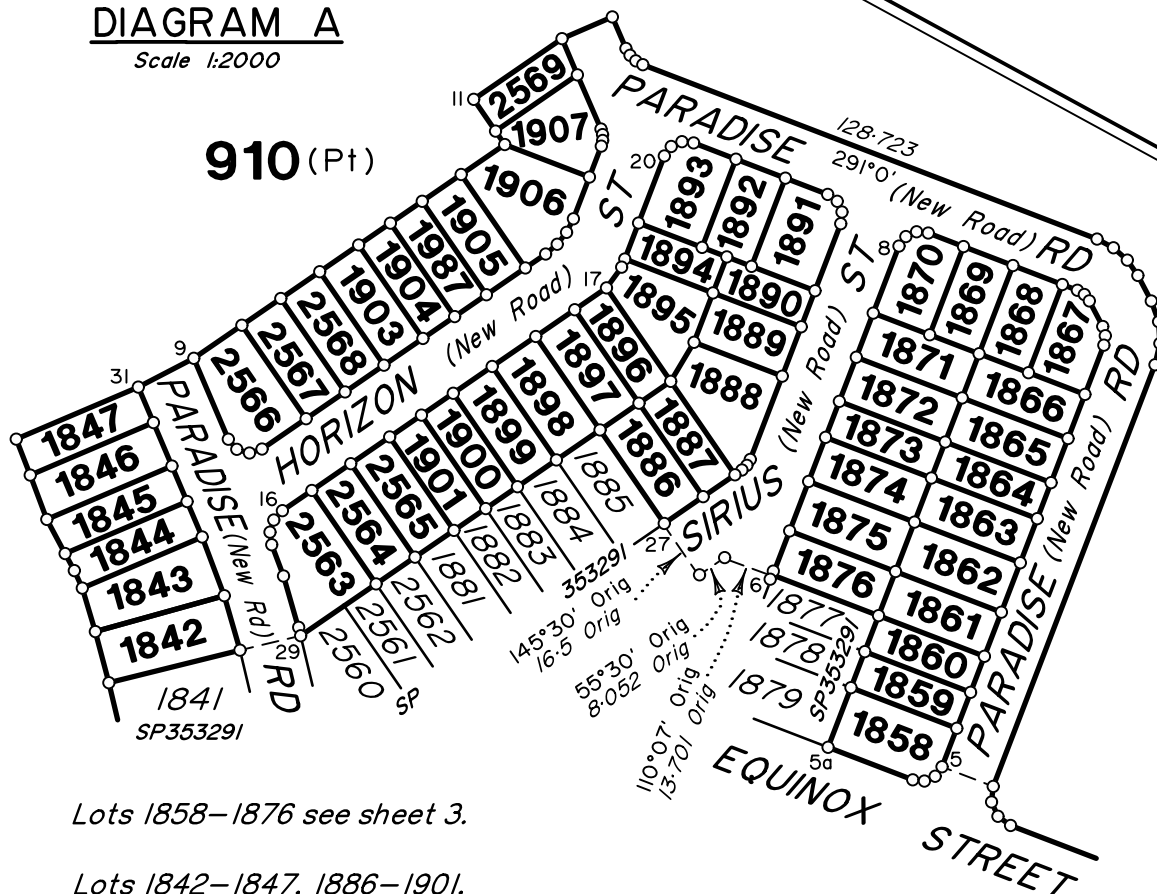

Lots 1858-1876 see sheet 3.

Lots 1842-1847, 1886-1901,
1903-1907, 1987 & 2563-2569
see sheet 4.

Plan of Lots 910, 1842-1847, 1858-1876,
1886-1901, 1903-1907, 1987
& 2563-2569

Cancelling Lot 910 on SP353291

LOCAL GOVERNMENT: LOGAN CITY COUNCIL LOCALITY: FLAGSTONE

Meridian: MGA (Zone 56) vide SP353291

Survey Records: Yes

SP353292

Scale: 1:60000

Format: STANDARD

Land Title Act 1994; Land Act 1994
Form 21B Version 2

WARNING : Folded or Mutilated Plans will not be accepted.
Plans may be rolled.
Information may not be placed in the outer margins.

Sheet
2of
8

(Dealing No.)

4. Lodged by

(Include address, phone number, email, reference, and Lodger Code)

1. Existing

Created

Title Reference	Description	New Lots	Road	Secondary Interests
To issue	Lot 910 on SP353291	910, 1842–1847, 1858–1876, 1886–1901, 1903–1907, 1987 & 2563–2569	New Rd	_____

ENCUMBRANCE EASEMENT ALLOCATIONS

Easement	Lots to be Encumbered
720626051 (Emt B on SP318789)	910
723108985 (Emt EY on SP345153)	910
723108986 (Emt EZ on SP345153)	910

BENEFIT EASEMENT ALLOCATIONS

Easement	Lots Fully Benefited	Lots Partially Benefited
721767682 (Emt DD on SP332712)	910, 1842–1847, 1858–1876, 1886–1901, 1903–1907, 1987 & 2563–2569	_____
721767682 (Emt DE on SP332712)	910, 1842–1847, 1858–1876, 1886–1901, 1903–1907, 1987 & 2563–2569	_____

MORTGAGE ALLOCATIONS

Mortgage	Lots Fully Encumbered	Lots Partially Encumbered
722151745	910, 1842–1847, 1858–1876, 1886–1901, 1903–1907, 1987 & 2563–2569	_____

ADMINISTRATIVE ADVICE ALLOCATIONS

Administrative Advice	Lots to be Encumbered
711464446	910, 1842–1847, 1858–1876, 1886–1901, 1903–1907, 1987 & 2563–2569
712298369	910, 1842–1847, 1858–1876, 1886–1901, 1903–1907, 1987 & 2563–2569
713841850	910, 1842–1847, 1858–1876, 1886–1901, 1903–1907, 1987 & 2563–2569

910
910, 1842–1847, 1858–1876, 1886–1901, 1903–1907, 1987 & 2563–2569

Por 14 & Por 24

Por 24

LotsOrig

2. Orig Grant Allocation:

3. References :
Dept File :
Local Govt :
Surveyor : 430109-14101 Survey Advice: 2015-0806

5. Passed & Endorsed :

By : Veris Australia Pty Ltd
Date :

Signed :
Designation : *Delegate*

6. Building Format Plans only.
I certify that :
* As far as it is practical to determine, no part of the building shown on this plan encroaches onto adjoining lots or road;
* Part of the building shown on this plan encroaches onto adjoining * lots and road


.....
Cadastral Surveyor/Delegate * Date
* delete words not required


7. Lodgement Fees :

Survey Deposit \$
Lodgement \$
..... New Titles \$
Photocopy \$
Postage \$
TOTAL \$

8. Insert Plan Number **SP353292**

TEM 430109-14101 4J

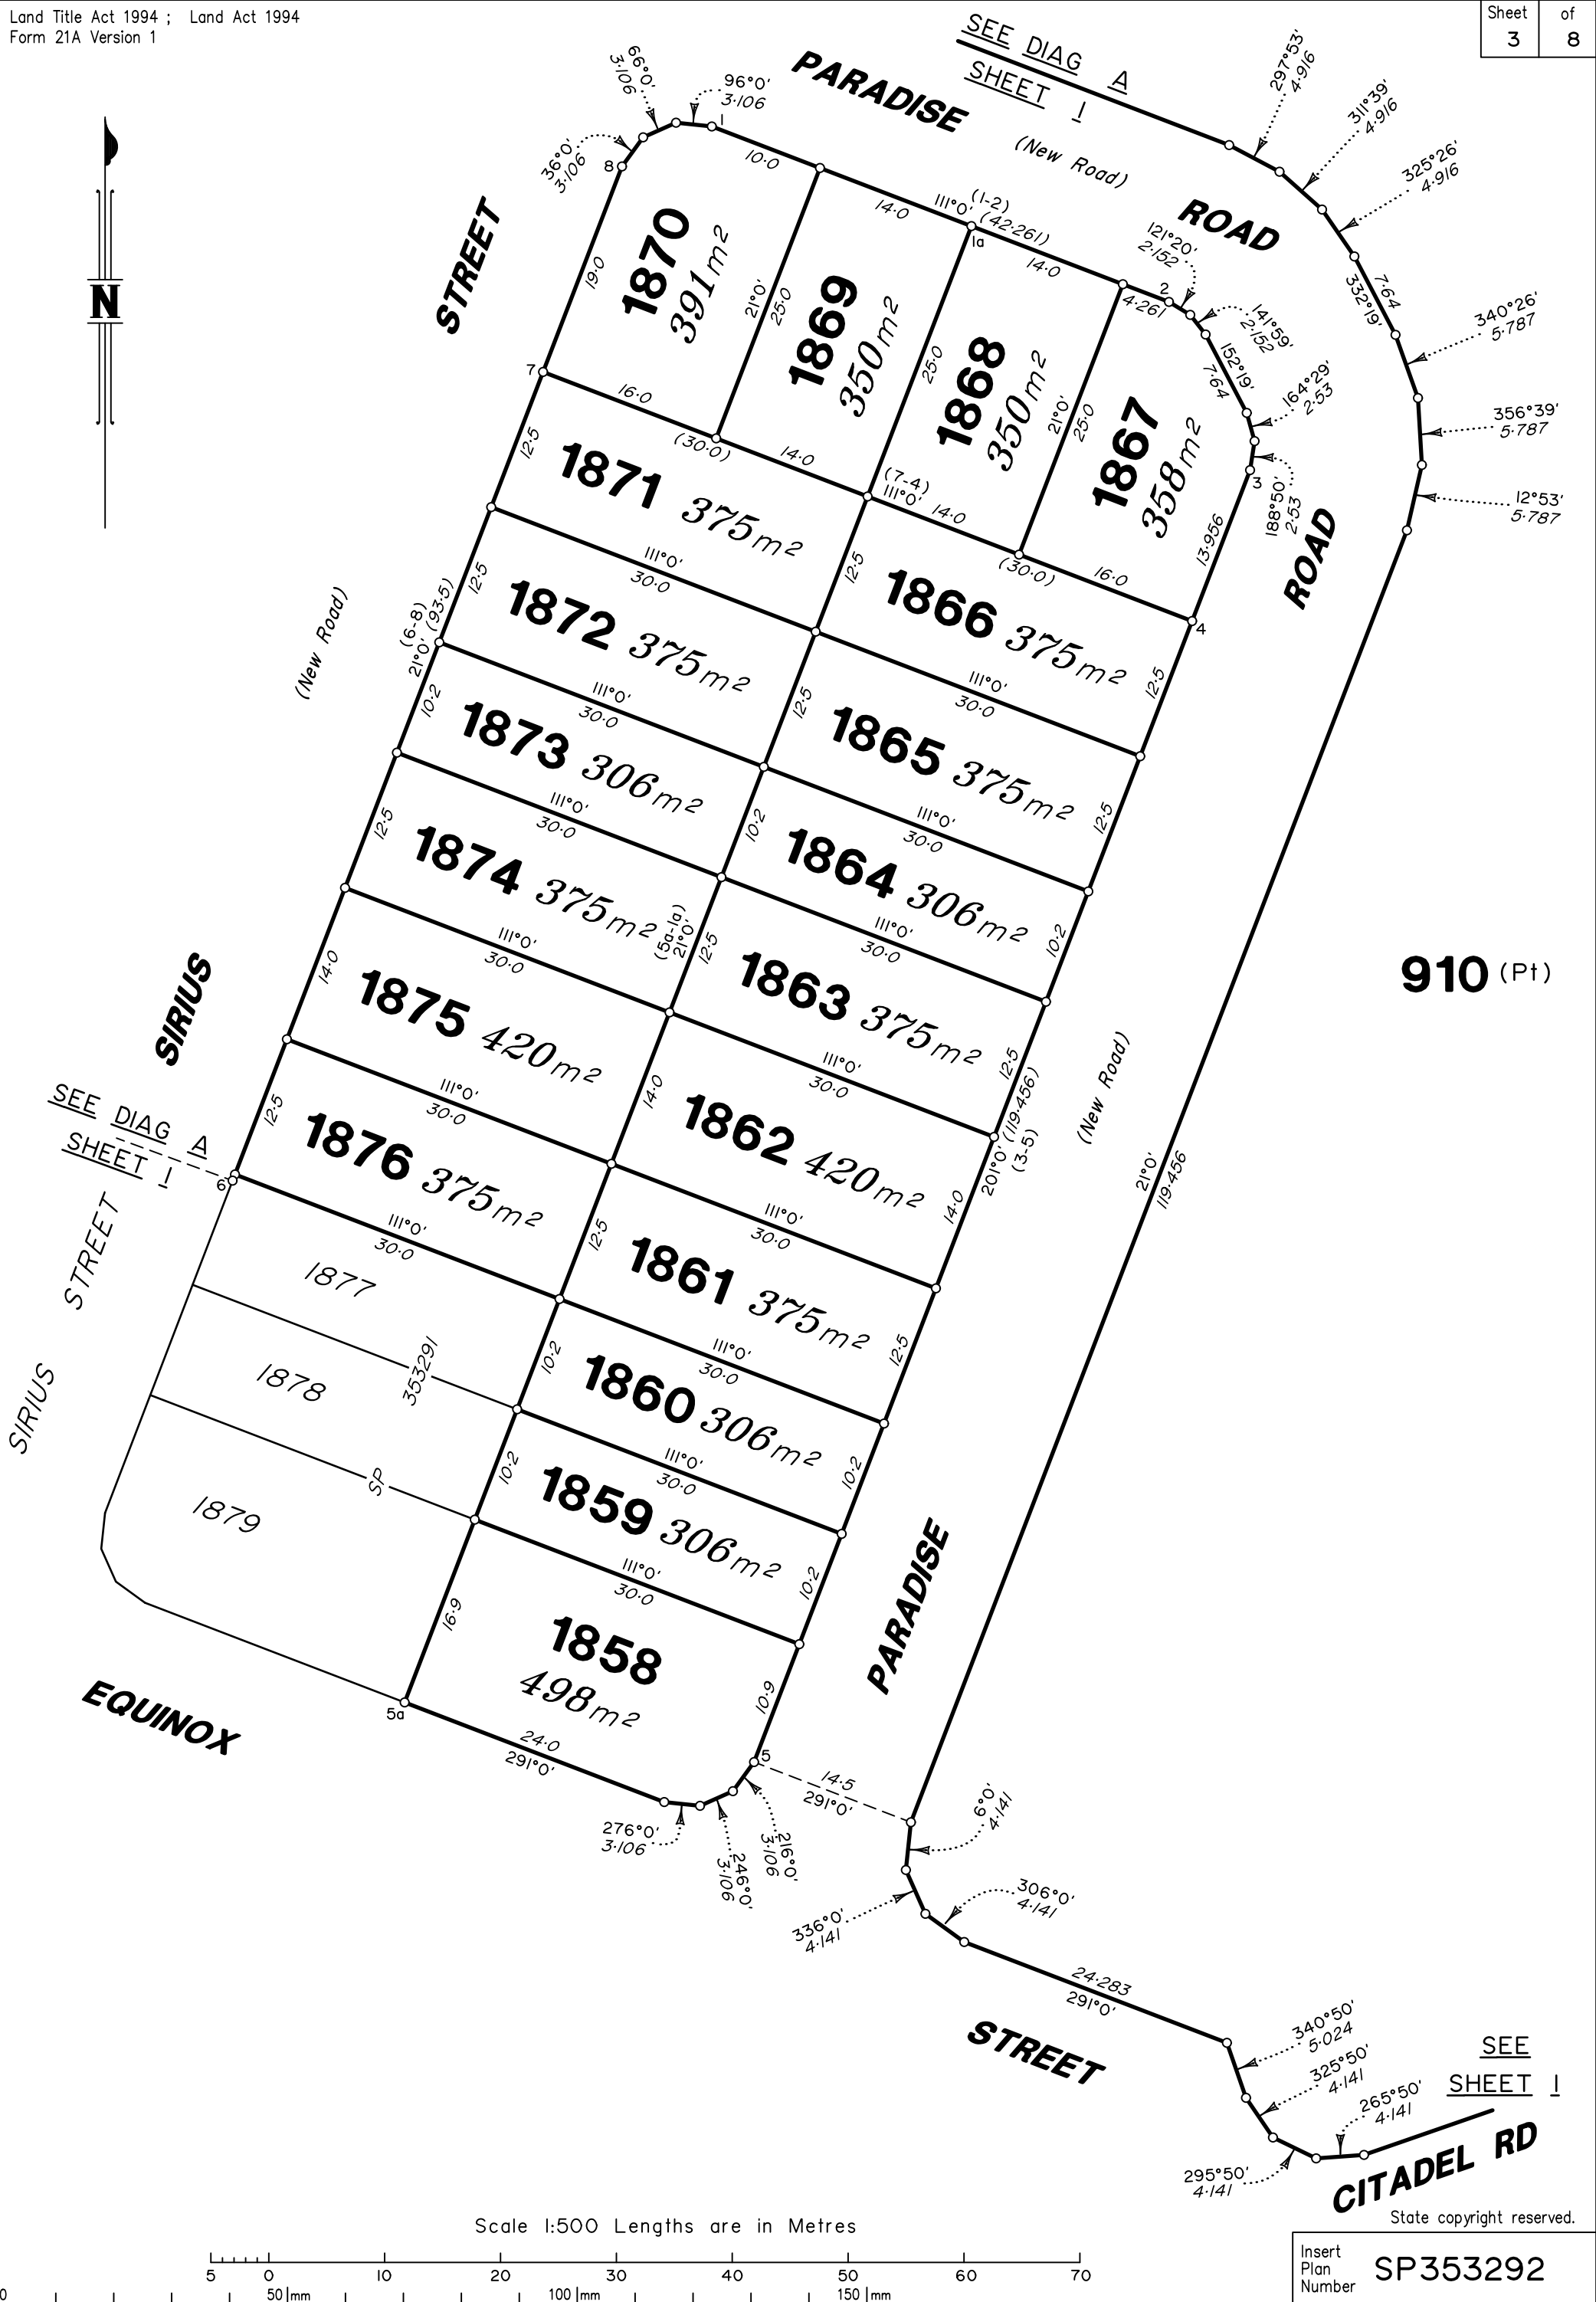

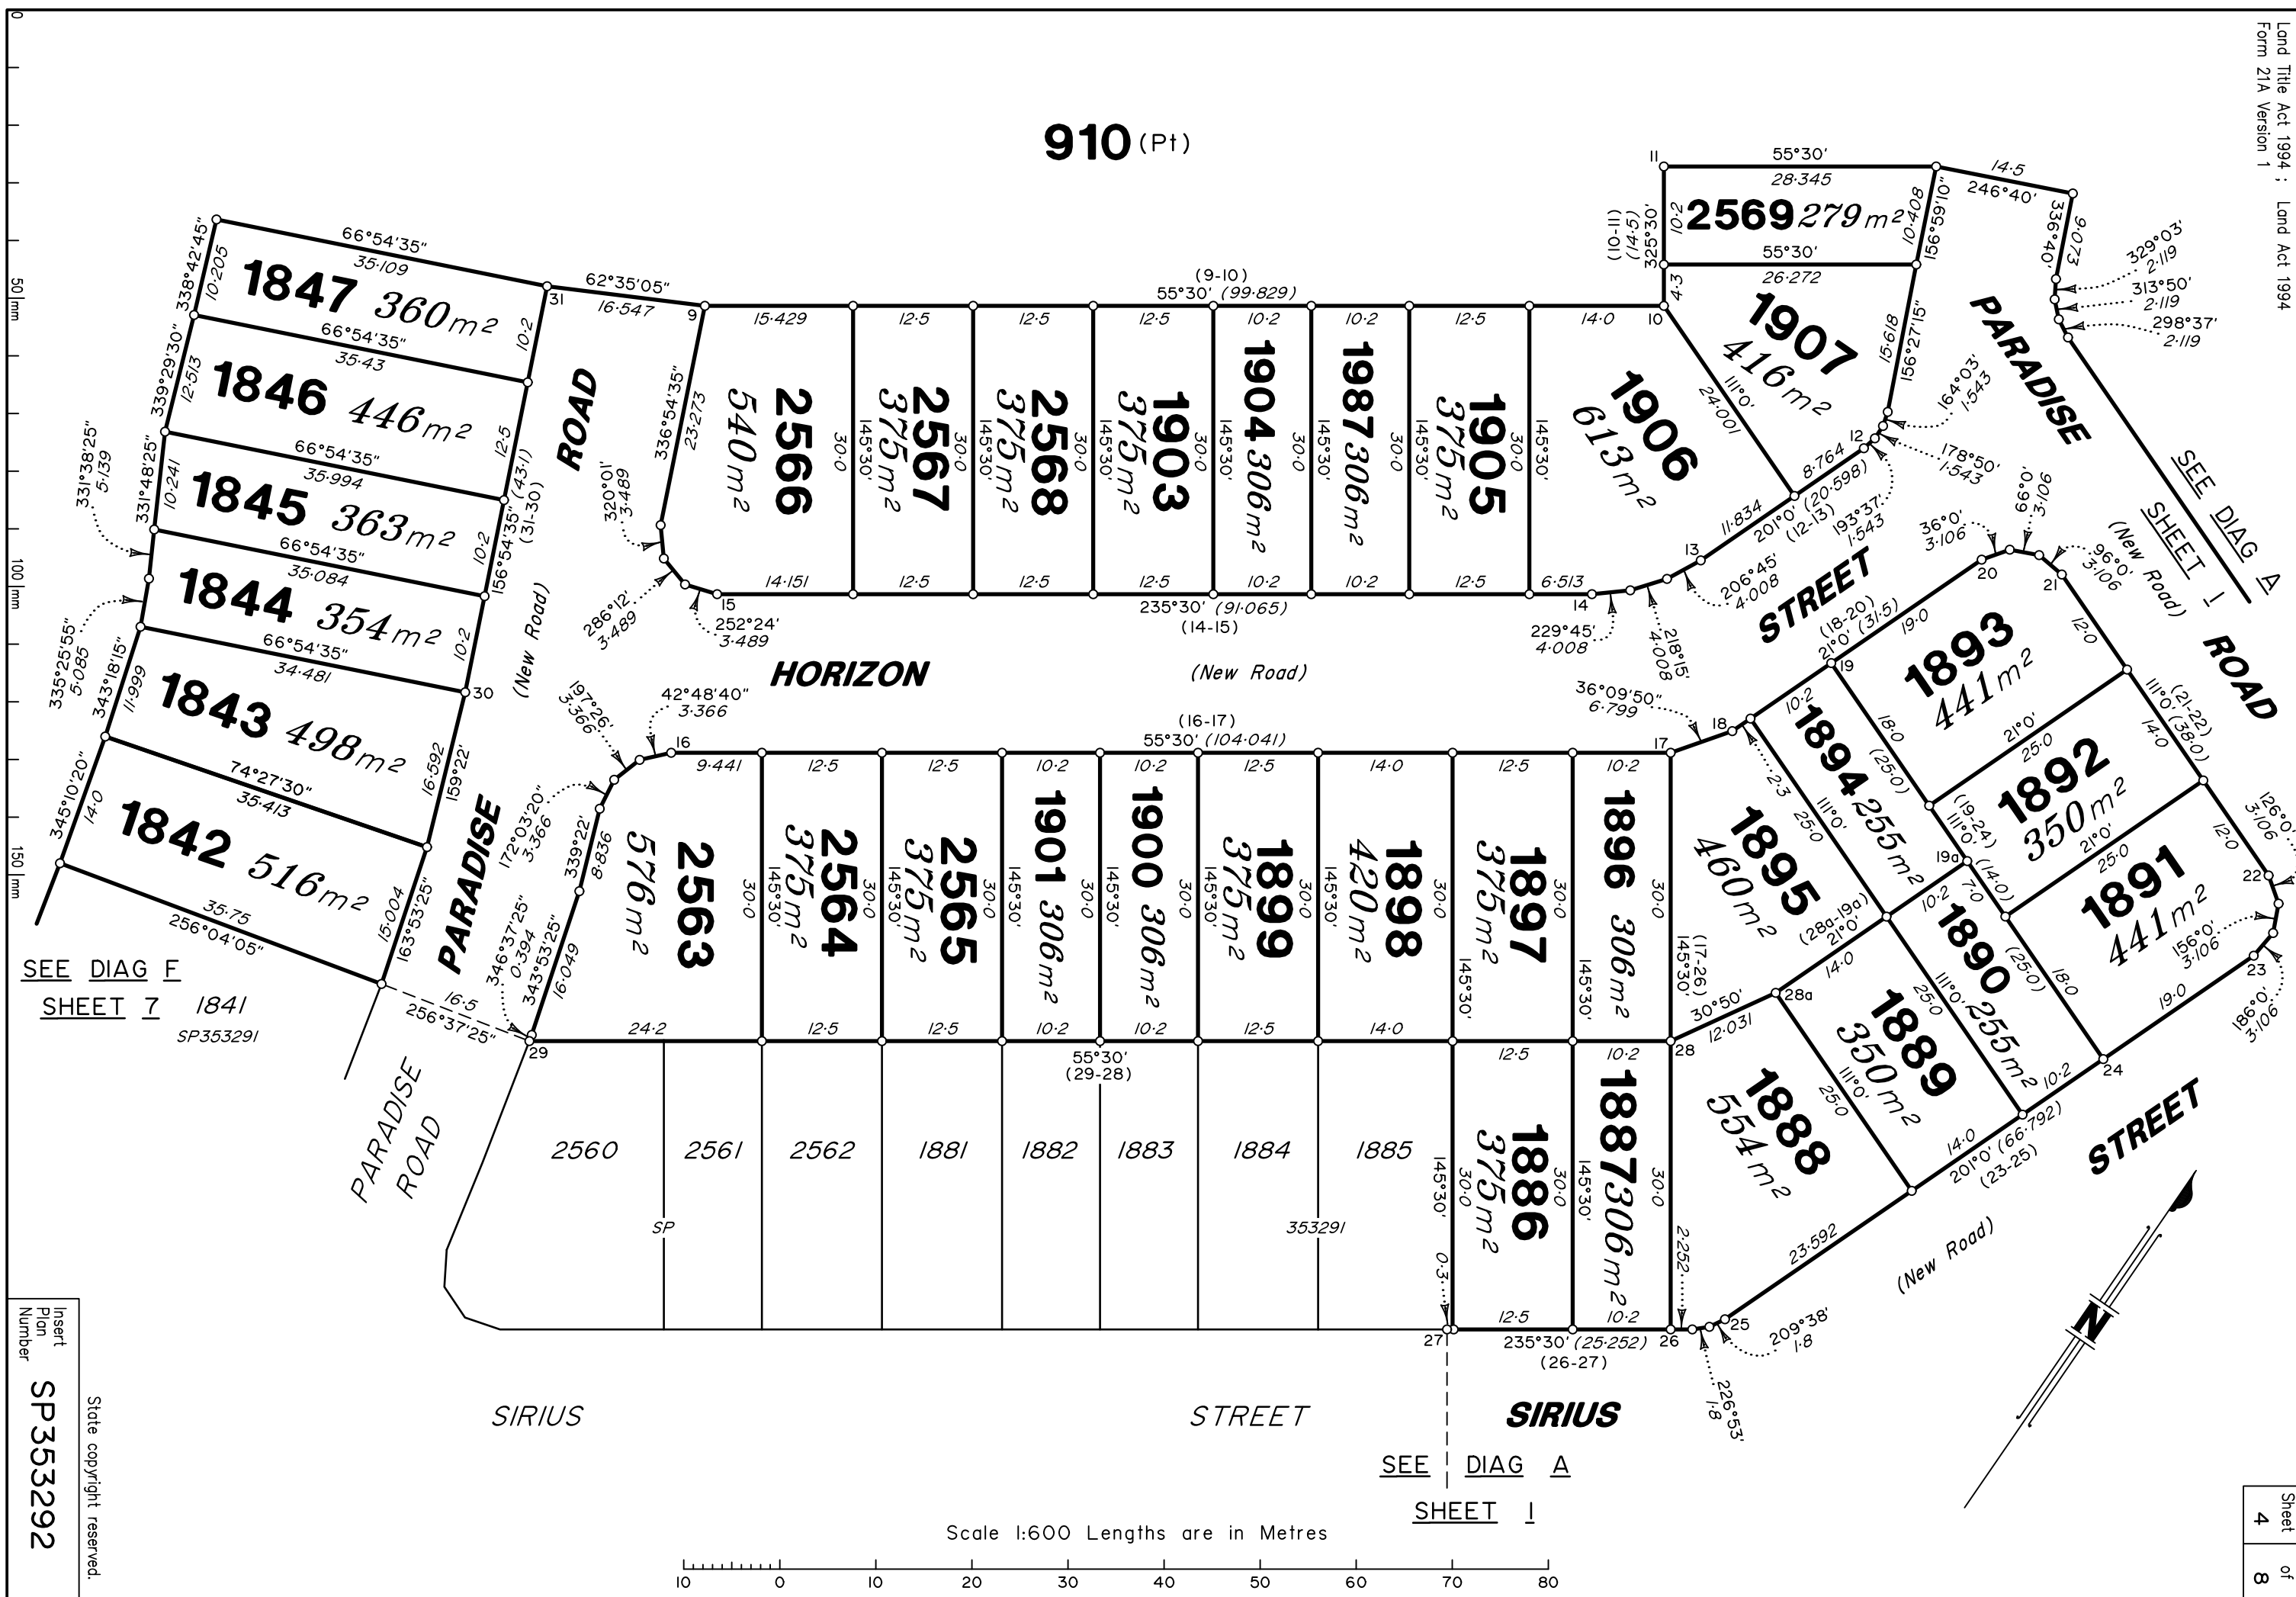

SEE
SH 6





DIAGRAM D

Scale 1:1000

All dimensions shown on this sheet are original and have been compiled from SP353291 in the Department of Natural Resources and Mines, Manufacturing and Regional and Rural Development.



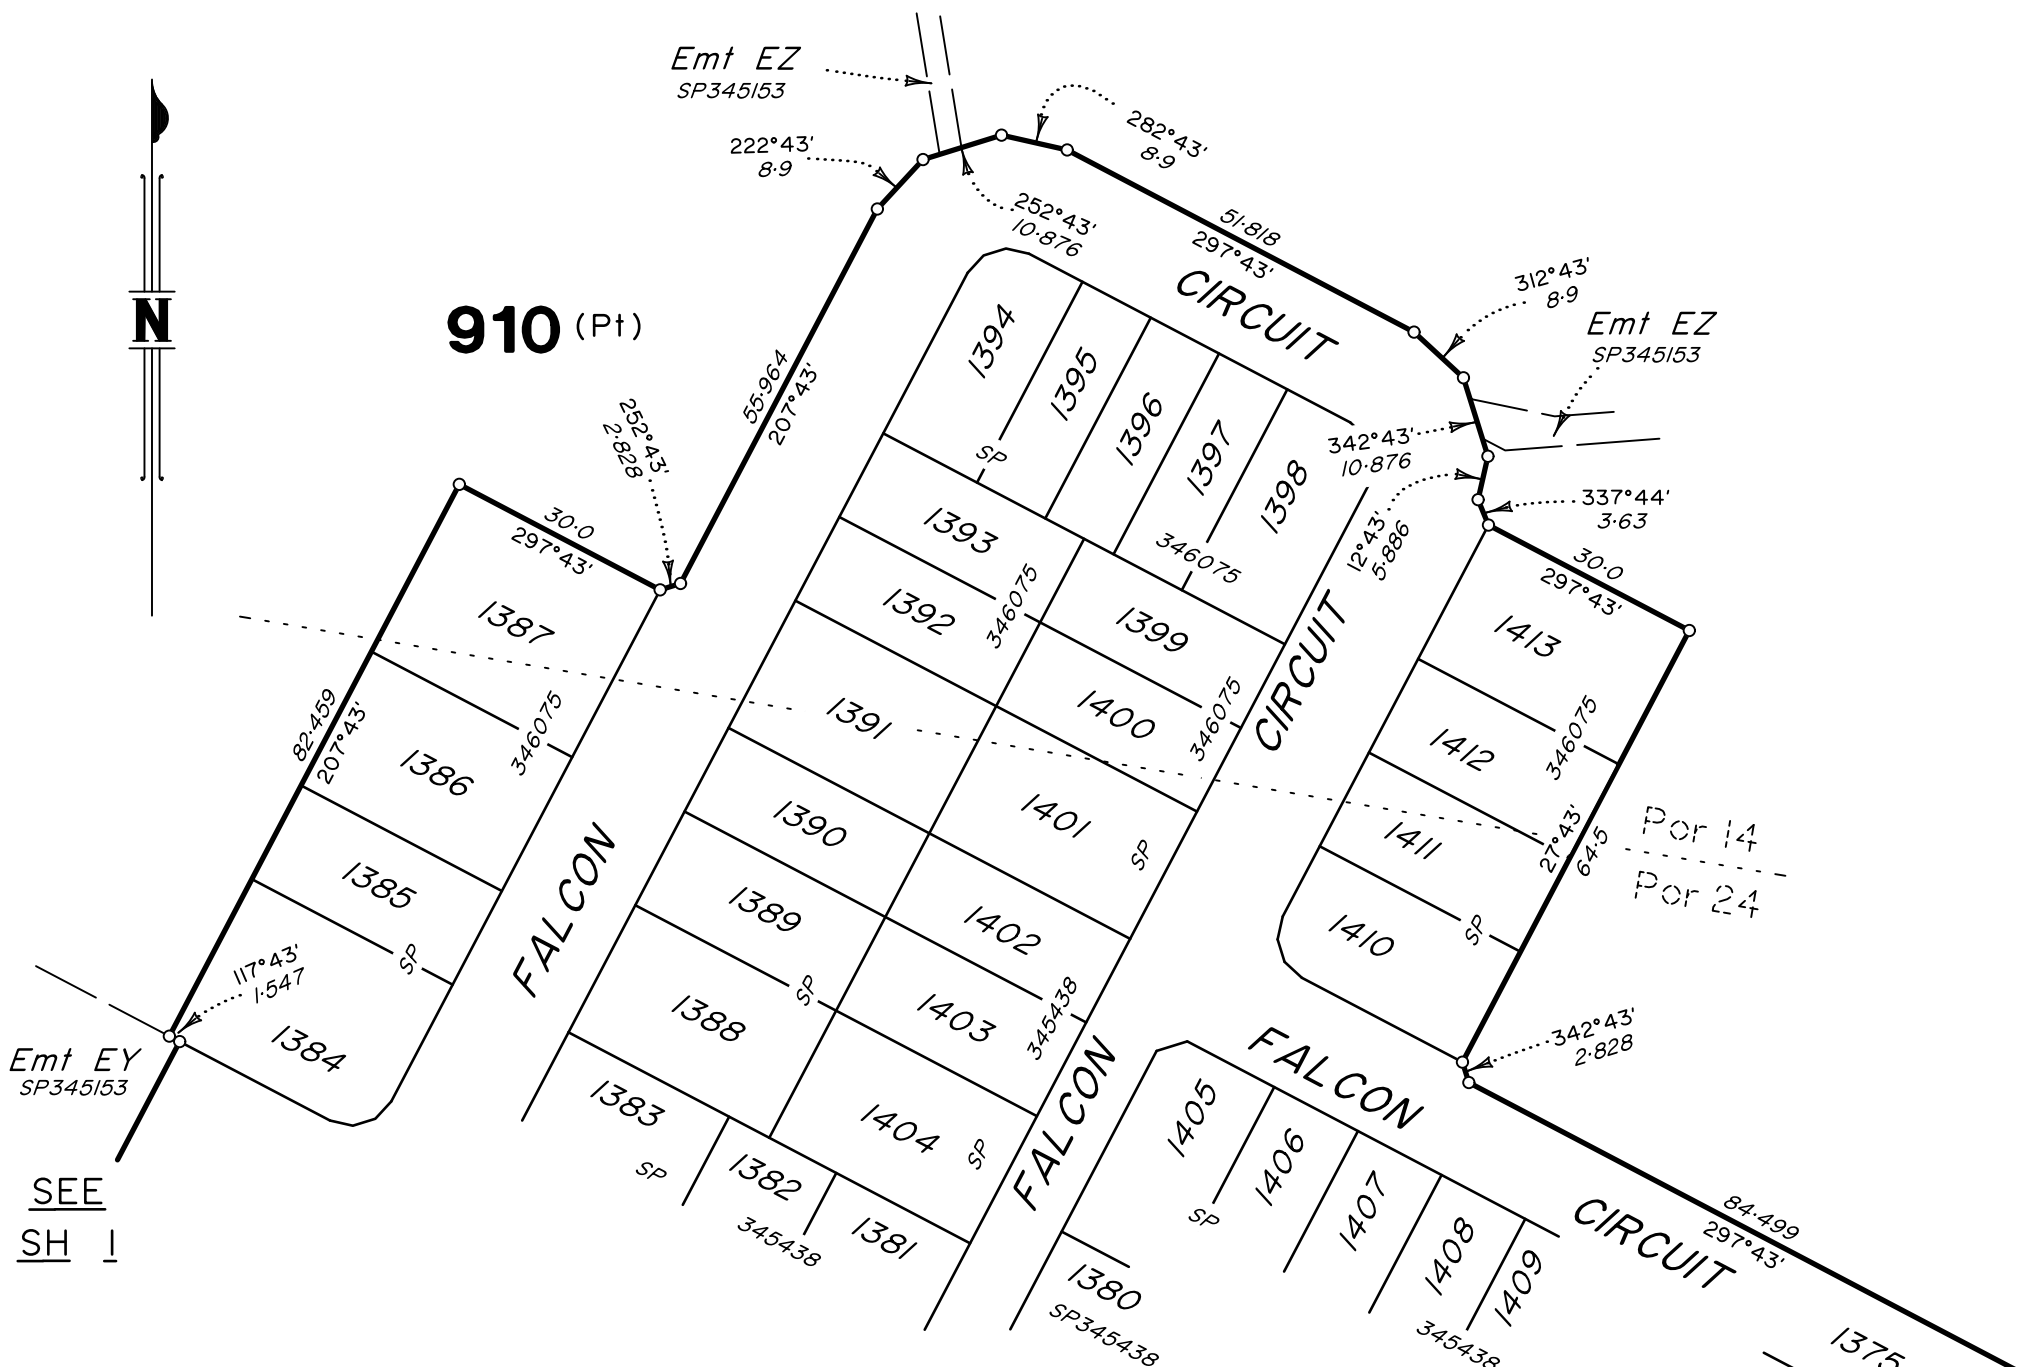


DIAGRAM E

Scale 1:1000

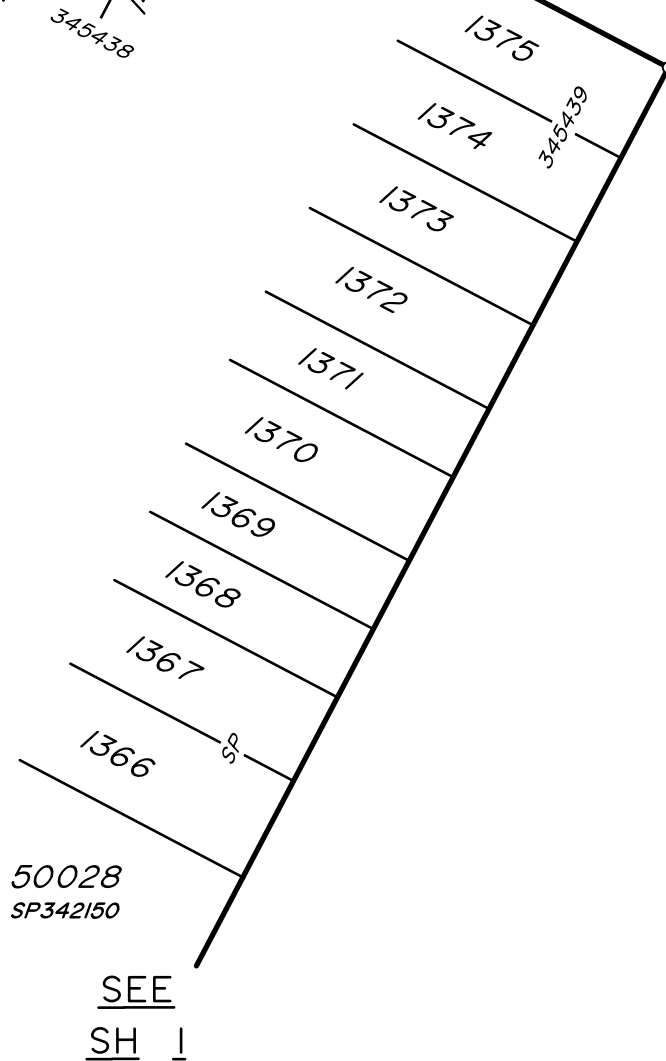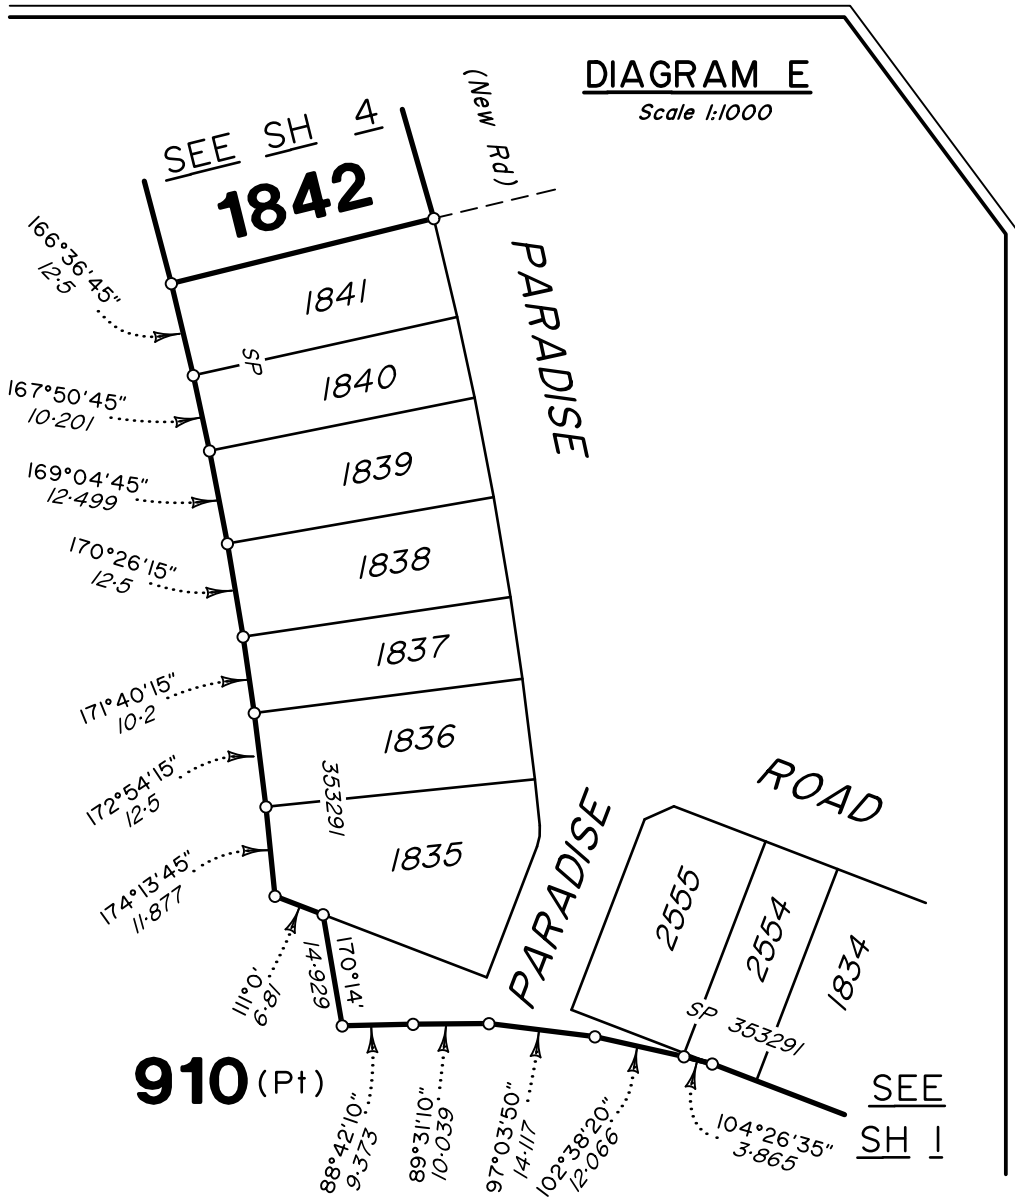

Scale 1:1000 Lengths are in Metres

0 10 0 10 20 30 40 50 60 70 80 90 100 110 120 130 140

50 mm 100 mm 150 mm

State copyright reserved.

Insert
Plan
Number

SP353292

DIAGRAM G

Scale 1:2500

LOCALITY OF
NEW BEITH

4

SP332712

Por 14

SEE
DIAG F

98°46'05"

27.216

125°51'35"

11.421

86°32'25"

42.253

80°13'10"

27.281

71°37'35"

20.494

86°37'55"

7.158

74°55'55"

22.637

90°0'

20.177

72°41'45"

26.855

90°0'

13.871

116°14'40"

17.57

99°48'45"

40.744

77°34'15"

25.395

86°30'

20.565

78°23'20"

76.804

96°37'25"

59.051

89°10'55"

26.492

94°0'10"

19.589

78°21'50"

21.107

42°52'40"

34.849

126°45'35"

62.992

32°07'20"

30.871

139°29'50"

38.385

146°36'55"

32.04

139°45'45"

31.065

132°11'55"

46.311

SYDNEY RAILWAY

201

SP130089

Emt B
SP318789

SEE
SHEET 1

BRISBANE

N

DIAGRAM F

Scale 1:2500

LOCALITY OF
SILVERBARK RIDGE

2

RP25922

SEE
SHEET 1

122°21'30"

50.379

127°24'10"

29.782

135°20'

22.281

111°22'15"

31.439

119°49'40"

55.022

127°15'40"

39.387

119°03'20"

20.525

138°34'20"

17.061

151°11'25"

16.4

145°53'05"

26.903

109°23'10"

41.128

62°24'10"

35.674

58°51'35"

40.293

63°0'15"

42.735

79°22'50"

23.393

77°38'10"

43.286

67°05'15"

60.995

76°17'30"

48.885

16°25'40"

35.324

44°59'50"

32.931

75°22'50"

34.167

94°37'

86.691

SEE
DIAG G

910 (Pt)

LOCALITY OF
NEW BEITH

4

SP332712

Por 14

Por 24

Emt DD

119°49'40"

55.022

127°15'40"

39.387

138°34'20"

17.061

151°11'25"

16.4

145°53'05"

26.903

109°23'10"

41.128

62°24'10"

35.674

58°51'35"

40.293

63°0'15"

42.735

79°22'50"

23.393

77°38'10"

43.286

67°05'15"

60.995

76°17'30"

48.885

16°25'40"

35.324

44°59'50"

32.931

75°22'50"

34.167

94°37'

86.691

Scale 1:2500 Lengths are in Metres

*All dimensions shown on this sheet are
original and have been compiled from
SP353291 in the Department of Natural
Resources and Mines, Manufacturing and
Regional and Rural Development.*