



**723587863**

EL 400 \$4,382.38  
08/10/2024 16:14:09

(Dealing No.)

**WARNING : Folded or Mutilated Plans will not be accepted.  
Plans may be rolled.  
Information may not be placed in the outer margins.**

4. Lodged by

(Include address, phone number, email, reference, and Lodger Code)

| 1. Existing     |  | Created   |          |                     |
|-----------------|--|---|----------|---------------------|
| Title Reference | Description                                | New Lots  | Road     | Secondary Interests |
| To issue        | Lot 911 on <del>SP346329</del><br>SP346327 | 911, 2014-2022, 2114-2123,<br>2125-2130, 2142-2146 & 2148 | New Road | -                   |

**ENCUMBRANCE EASEMENT ALLOCATIONS**

| Easement                       | Lots to be Encumbered |
|--------------------------------|-----------------------|
| 722099745 (Emt EX on SP338140) | 911                   |
| 722099746 (Emt EW on SP338140) | 911                   |
| 722322923 (Emt GG on SP339276) | 911                   |

**MORTGAGE ALLOCATIONS**

| Mortgage  | Lots Fully Encumbered                                  | Lots Partially Encumbered |
|-----------|--|---------------------------|
| 722151745 | 911, 2014-2022, 2114-2123, 2125-2130, 2142-2146 & 2148 |                           |

**ADMINISTRATIVE ADVICE ALLOCATIONS**

| Administrative Advice | Lots to be Encumbered                                  |
|-----------------------|--|
| 711464446             | 911, 2014-2022, 2114-2123, 2125-2130, 2142-2146 & 2148 |
| 712298369             | 911, 2014-2022, 2114-2123, 2125-2130, 2142-2146 & 2148 |

Reinstatement Report:

- This survey accepts the principles of reinstatement as applied on ~~SP346329~~  
SP346327
- This plan is part of a staged development and follows on from ~~SP346329~~ with no variation.  
SP346327

Amendments by Veris Australia Pty Ltd (ACN 615 735 727)

Delegate..... Date...10/10/2024.....

911, 2014-2022, 2114-2123,  
2125-2130, 2142-2146 & 2148

Por 24

Lots

Orig

2. Orig Grant Allocation:

3. References :

Dept File :  
Local Govt :  
Surveyor : 430109-15/81 Survey Advice: 2015-0806

5. Passed & Endorsed :

By : Veris Australia Pty Ltd  
Date : 12/09/2024  
Signed.....  
Designation: Delegate

6. Building Format Plans only.

I certify that :  
\* As far as it is practical to determine, no part of the building shown on this plan encroaches onto adjoining lots or road.  
\* Part of the building shown on this plan encroaches onto adjoining \* lots and road

Cadastral Surveyor/Delegate \* Date  
\*delete words not required

7. Lodgement Fees :

Survey Deposit \$.....  
Lodgement \$.....  
..... New Titles \$.....  
Photocopy \$.....  
Postage \$.....  
TOTAL \$.....

8. Insert Plan Number **SP346329**




0 50mm 100mm 150mm

430109-16181




All dimensions shown on this sheet are original and have been compiled from SP346327 in the Department of Resources.

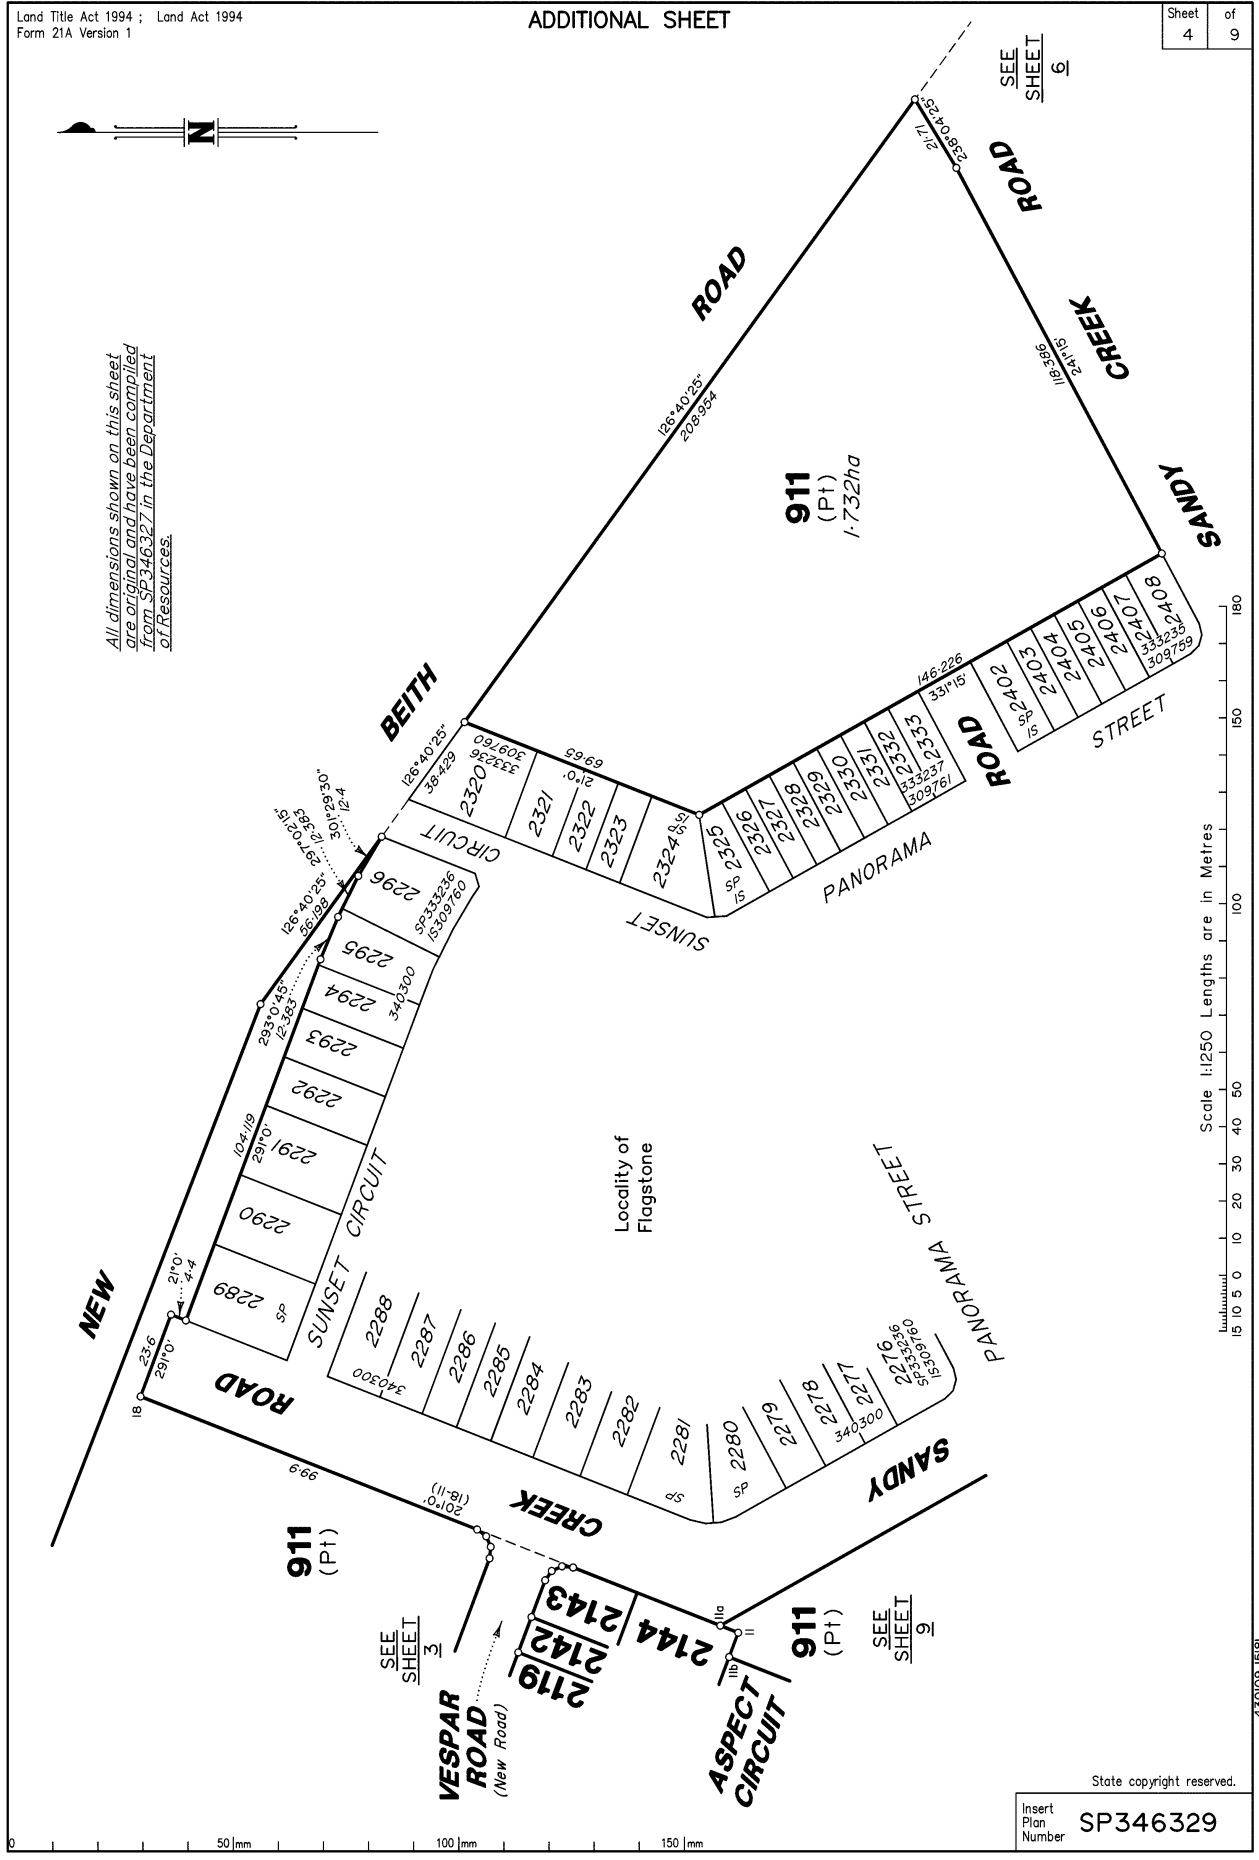

Scale 1:250 Lengths are in Metres


State copyright reserved.  
Insert Plan Number SP346329

430109-16181

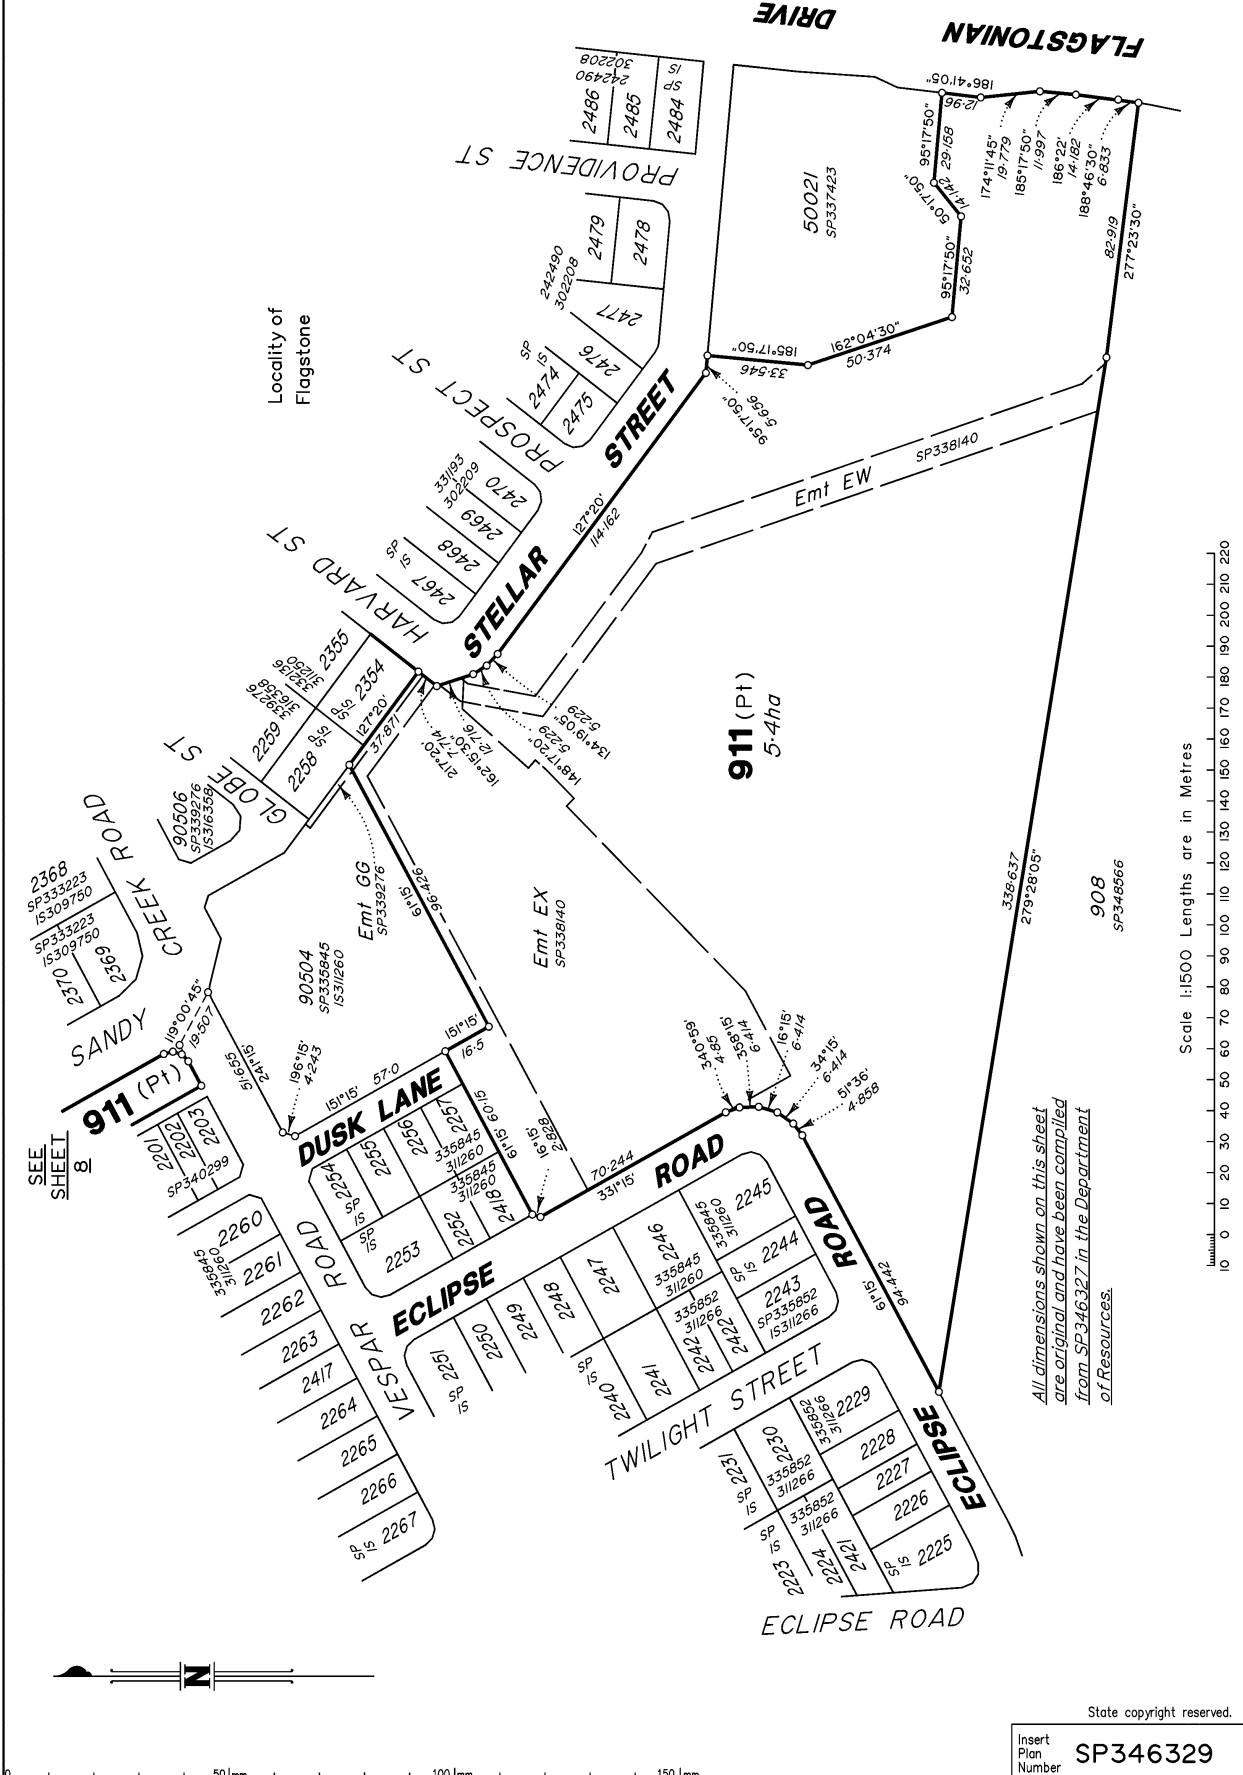


State copyright reserved.  
Insert Plan Number **SP346329**

43009-1581

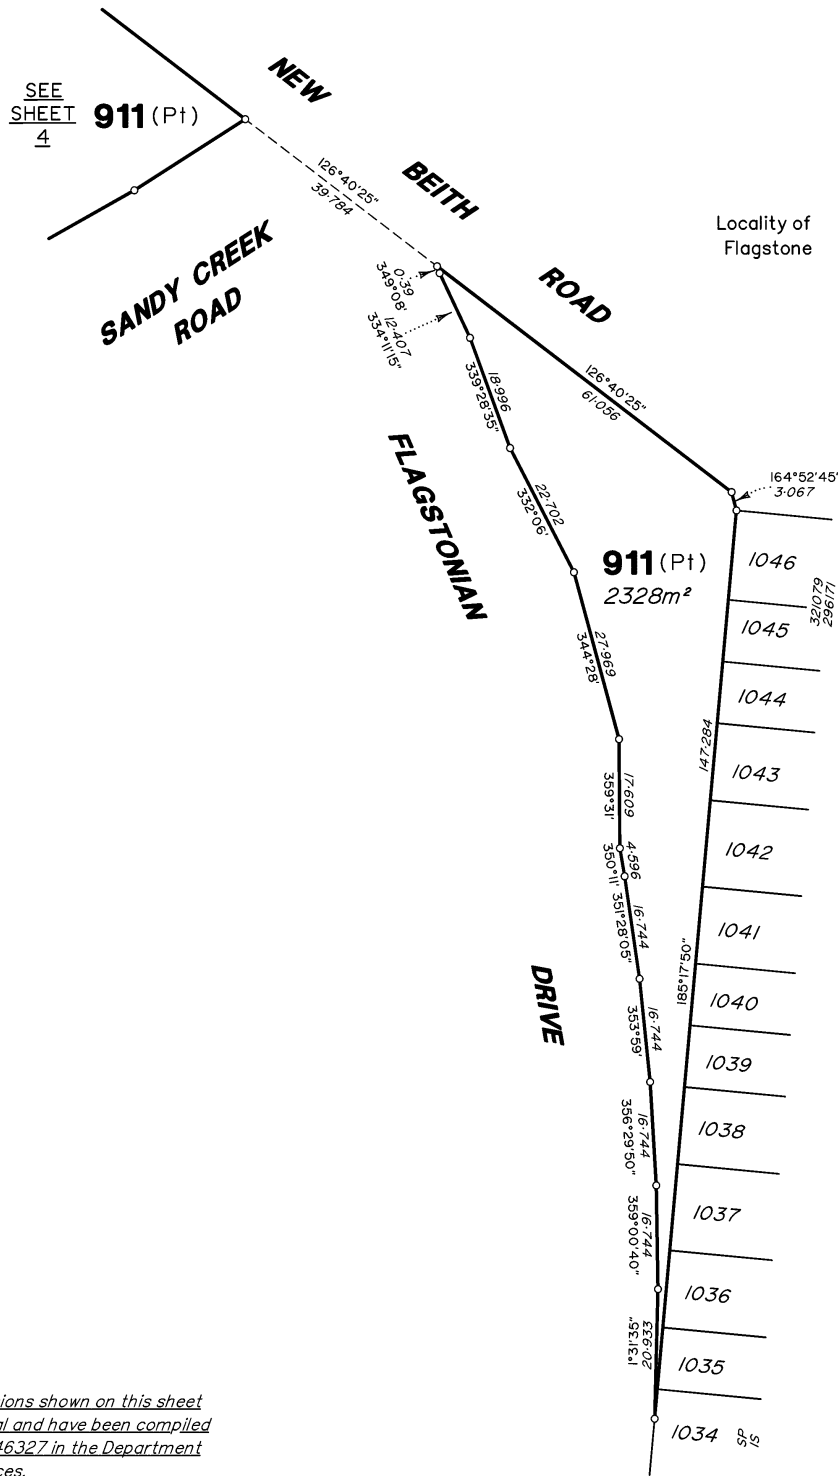

*All dimensions shown on this sheet  
are original and have been compiled  
from SP346327 in the Department  
of Resources.*


Scale 1:750 Lengths are in Metres

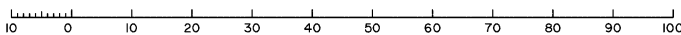

State copyright reserved.

Insert Plan Number **SP346329**

430109-15181

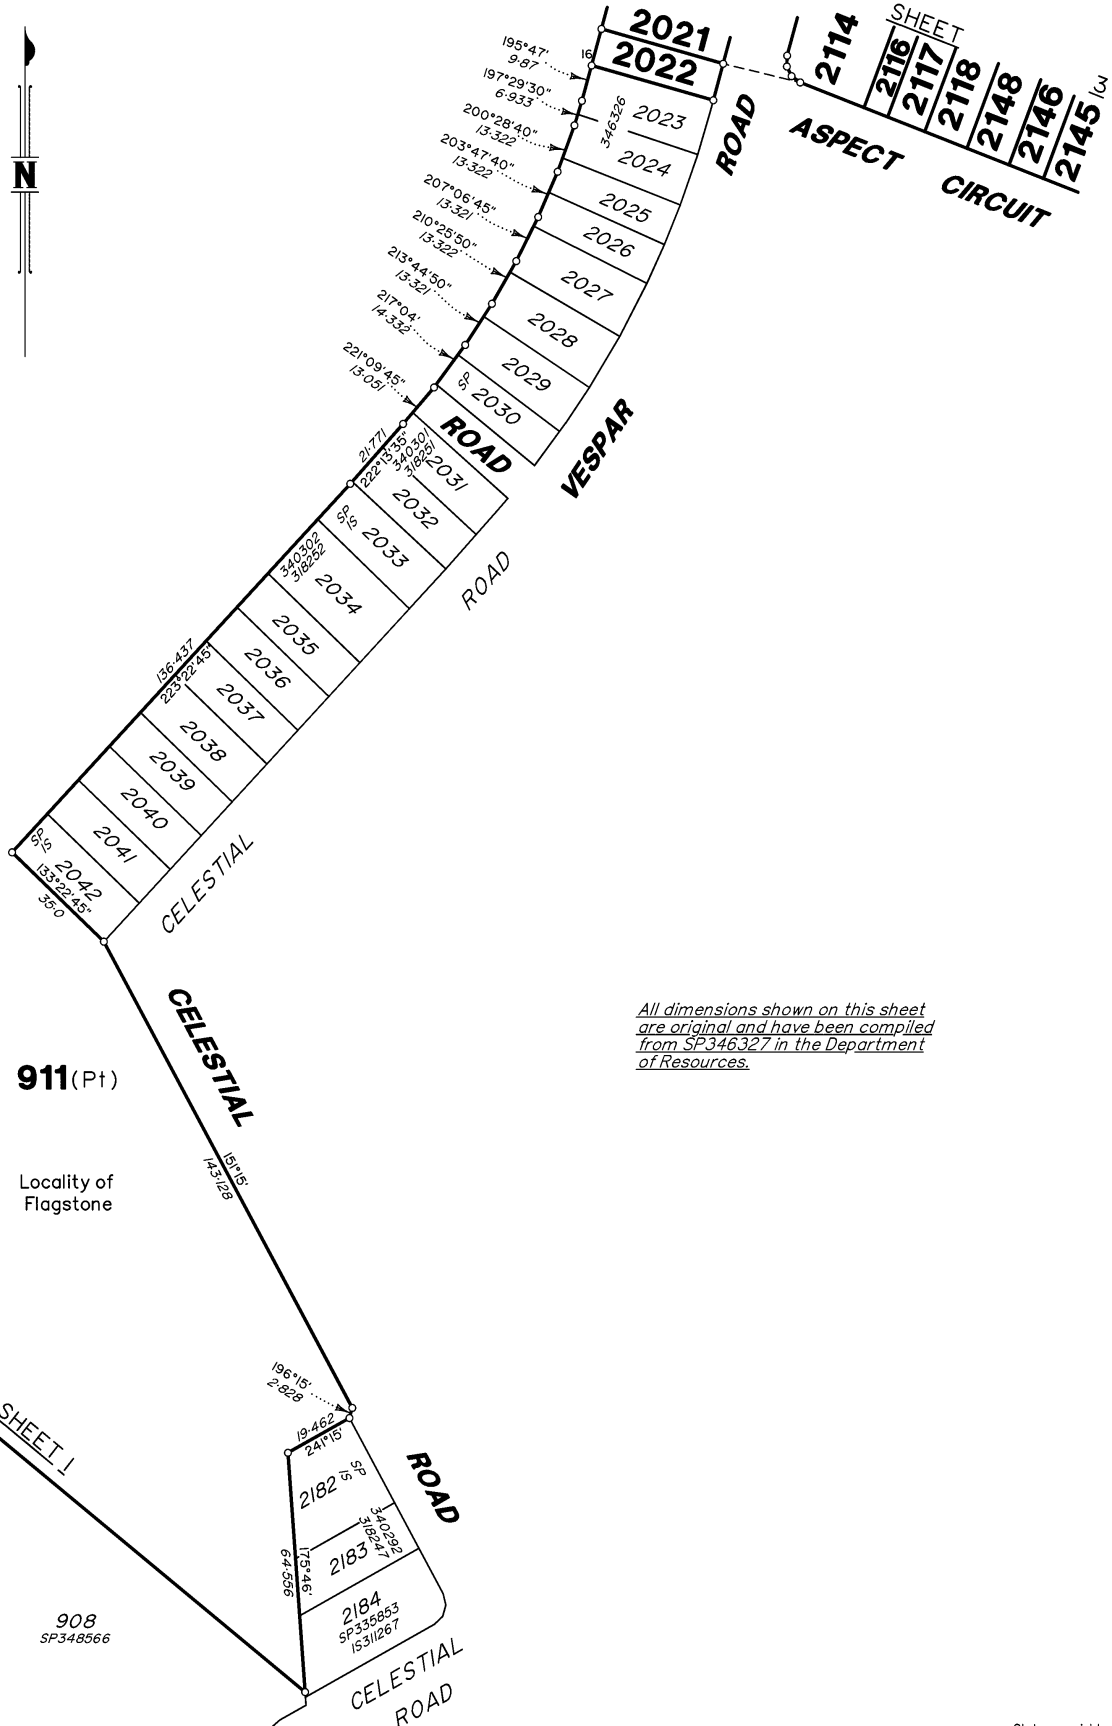

*All dimensions shown on this sheet are original and have been compiled from SP346327 in the Department of Resources.*


911(Pt)

Locality of Flagstone

SEE SHEET 1

908  
SP348566

Scale 1:1250 Lengths are in Metres

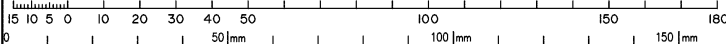


State copyright reserved.

Insert Plan Number **SP346329**


430109-15181

SEE SHEET 9

*All dimensions shown on this sheet are original and have been compiled from SP346327 in the Department of Resources.*

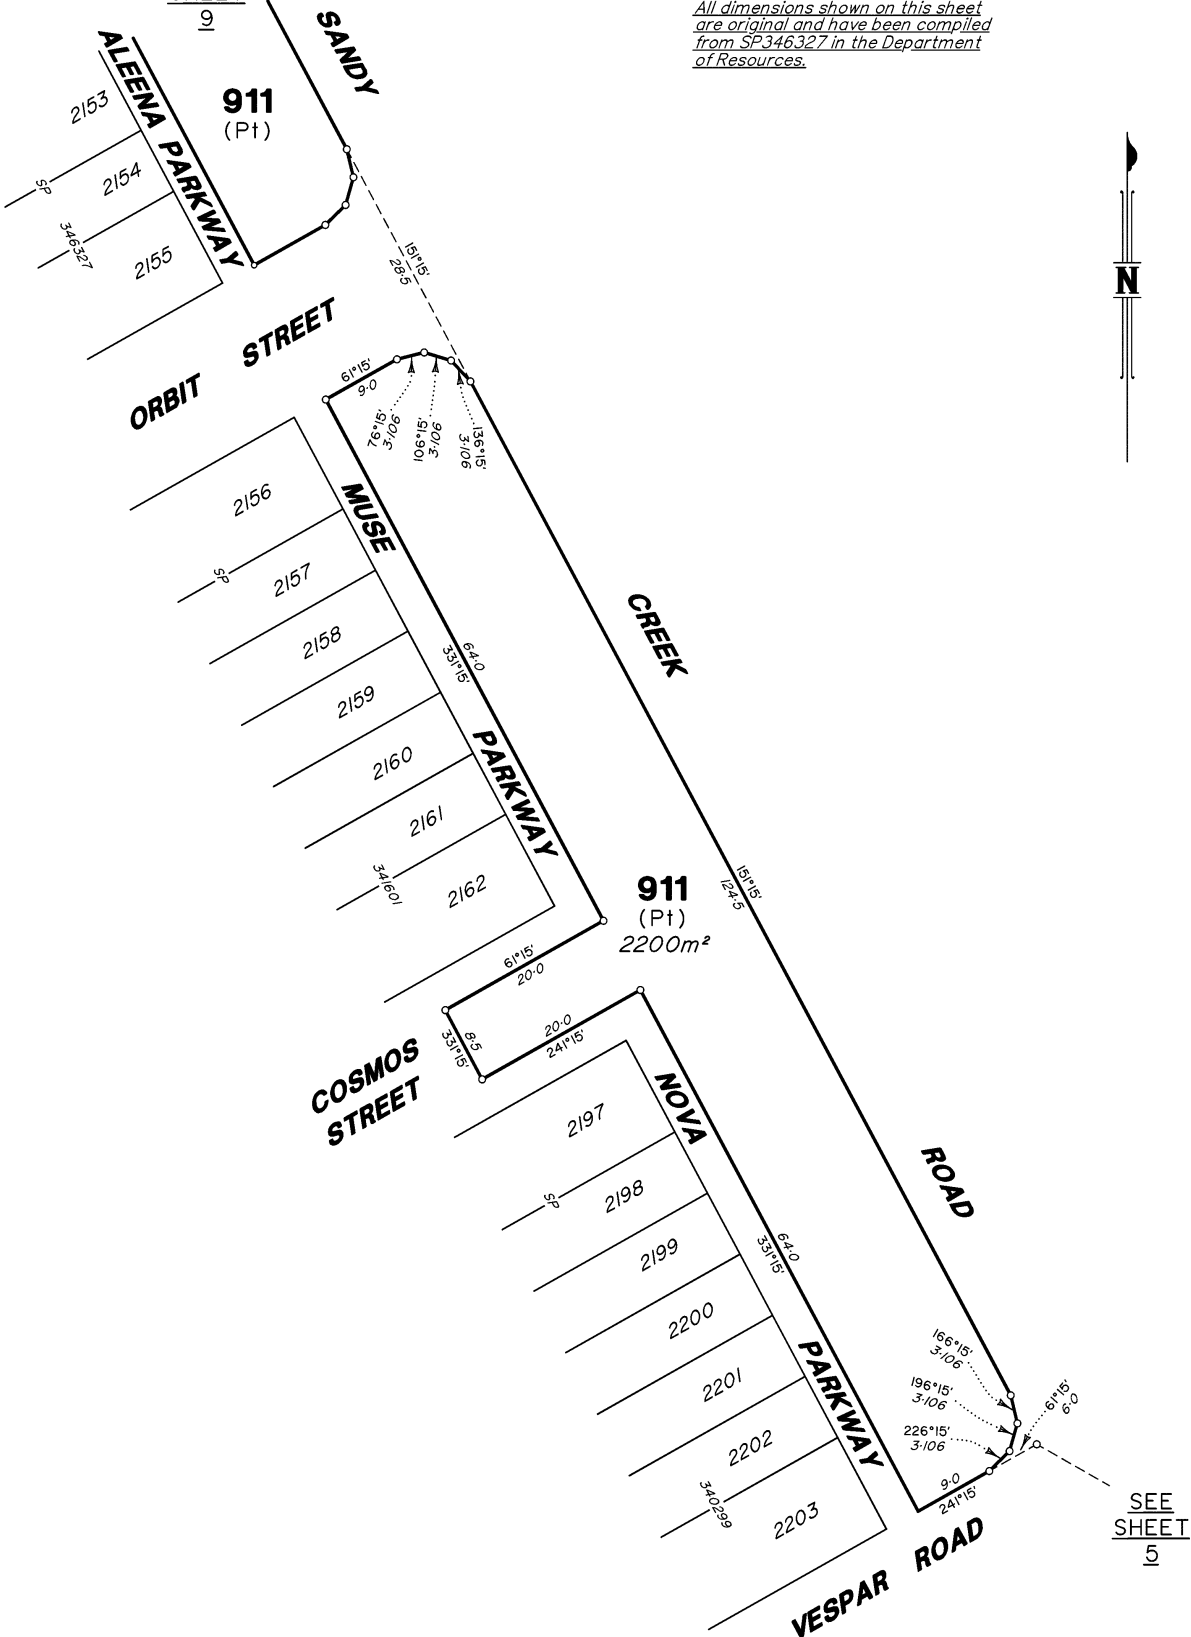

Scale 1:500 Lengths are in Metres

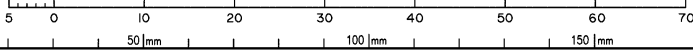

State copyright reserved.


Insert Plan Number SP346329

430109-15181




SEE  
SHEET 3

All dimensions shown on this sheet  
are original and have been compiled  
from SP346327 in the Department  
of Resources.

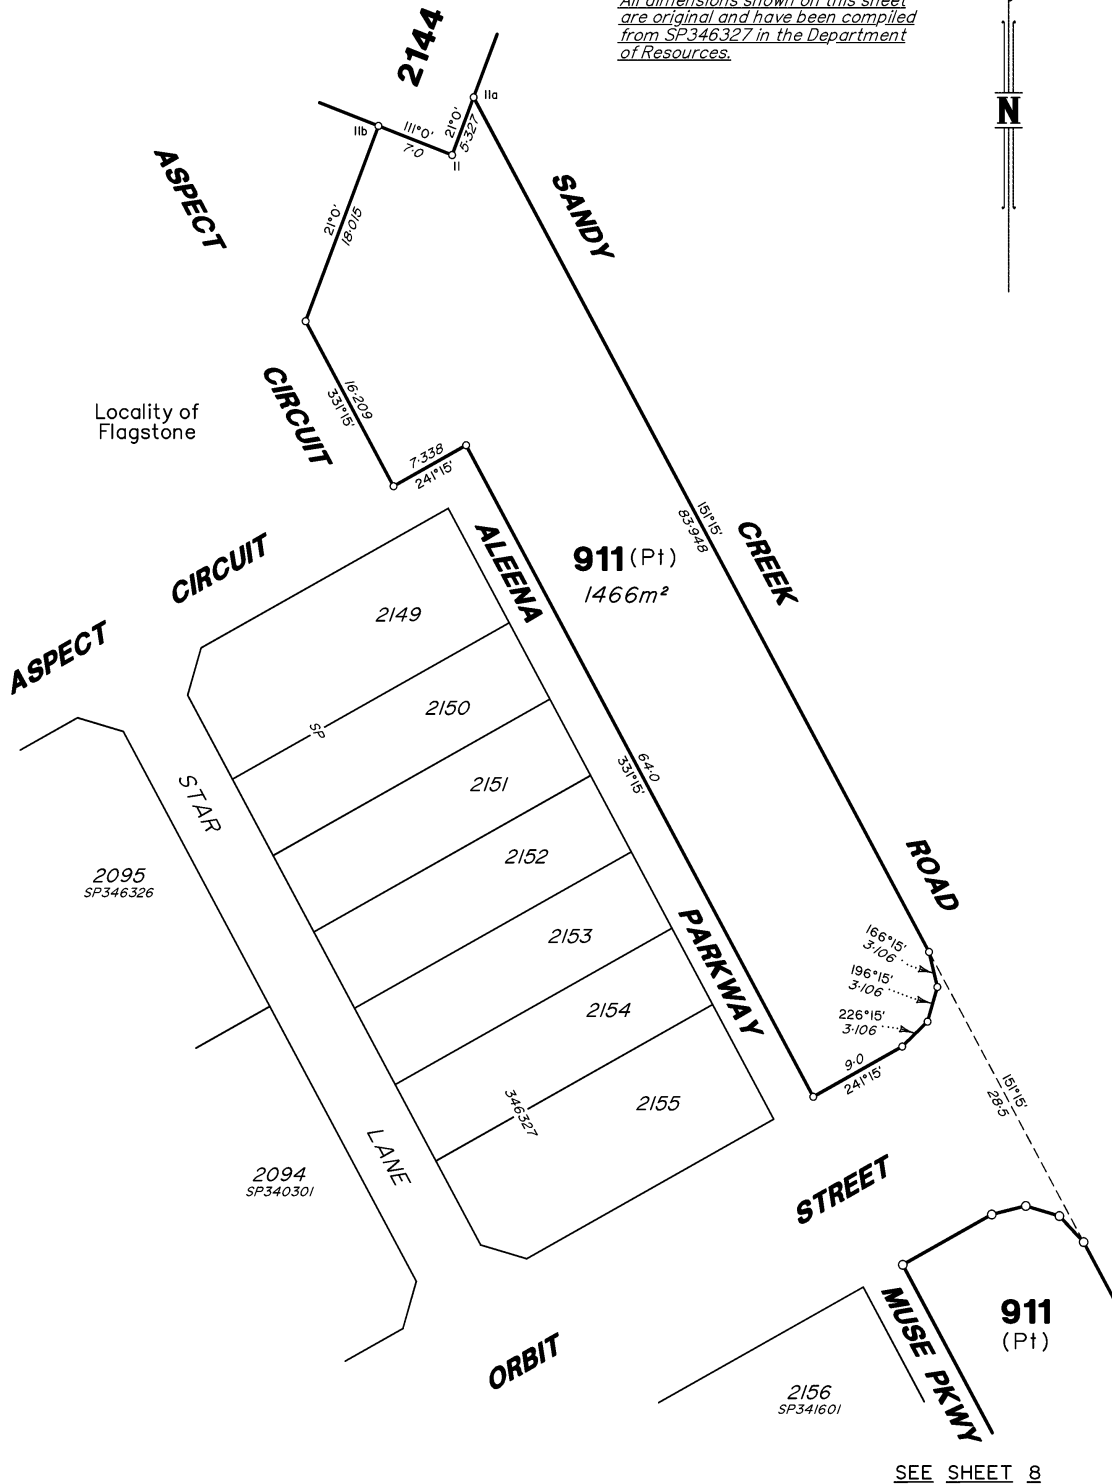

Scale 1:400 Lengths are in Metres

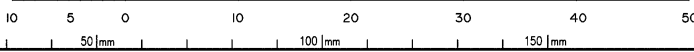

State copyright reserved.

Insert Plan Number **SP346329**

430109-15161